



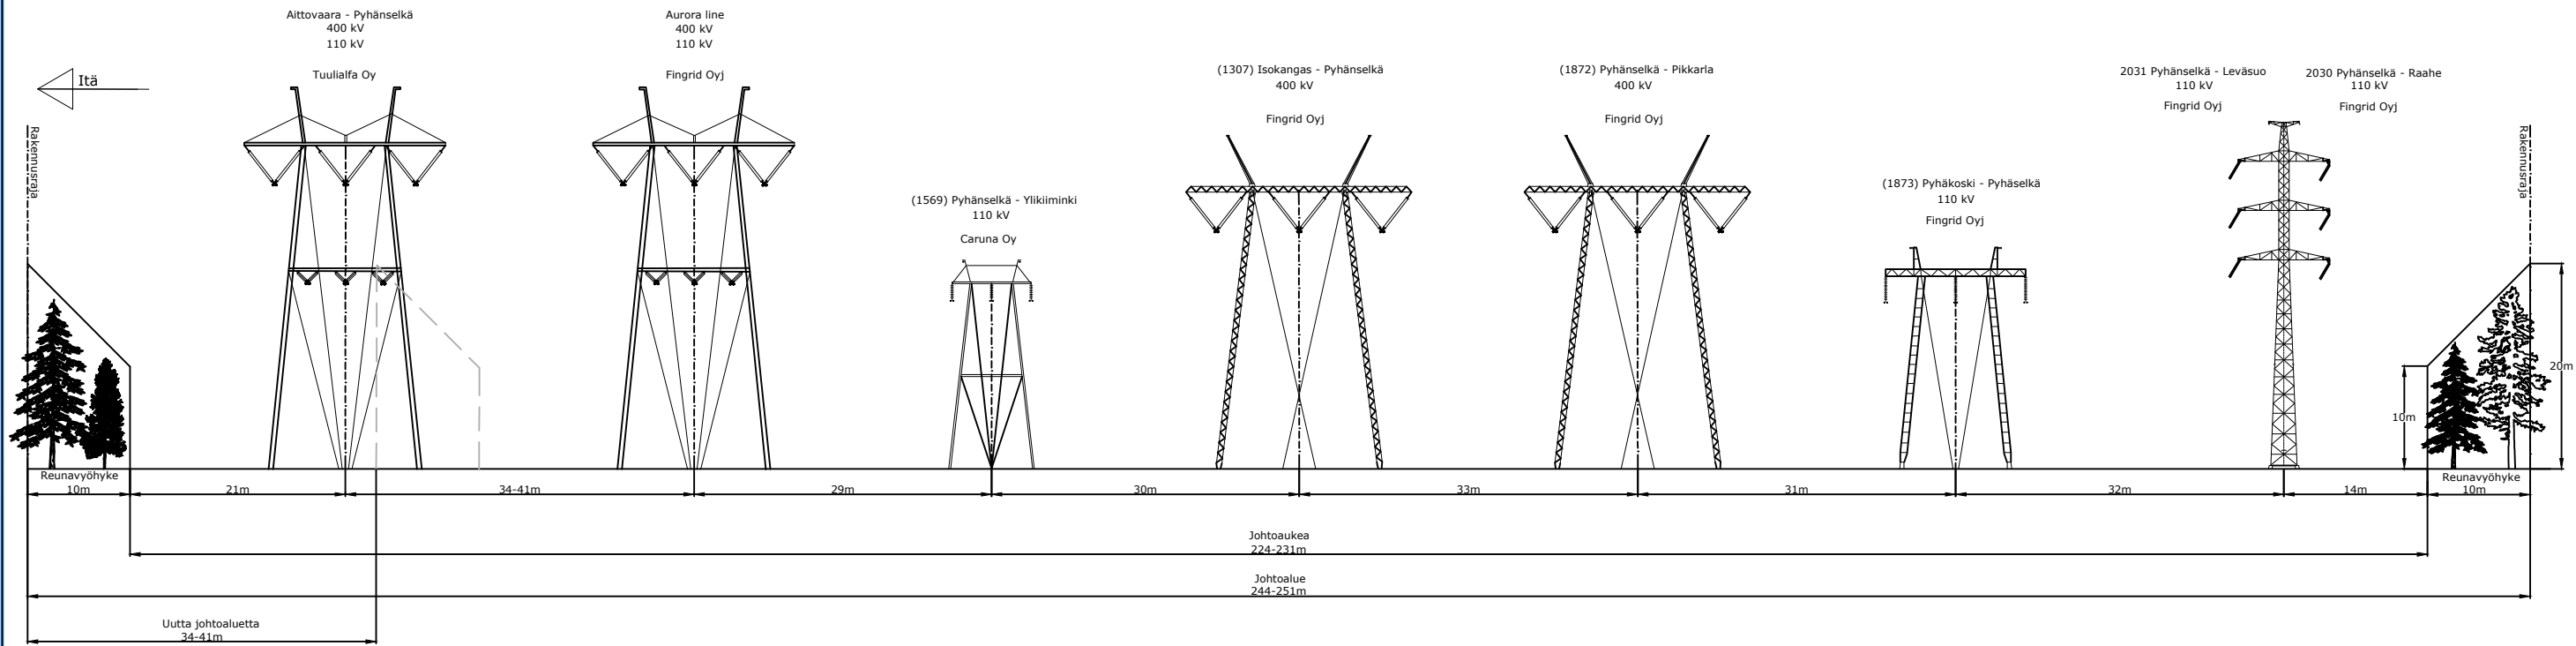


REV:	DESCRIPTION:	BY:	DATE:
NOTES:			
CLIENT:			
			
DESIGNER:			
			
SITE:			
400 + 110 kV Alttovaara - Pyhänselkä			
TITLE:			
400 + 110 kV johtoaluekuva E			
SCALE AT A3:	DATE:	DRAWN:	CHECKED:
	26.04.23	JRAP	JSAU
PROJECT NO:	DRAWING NO:	REVISION:	
1810	1810-02-03-010	M0	

Aittovaara - Pyhänselkä
400 kV


Tuulialfa Oy

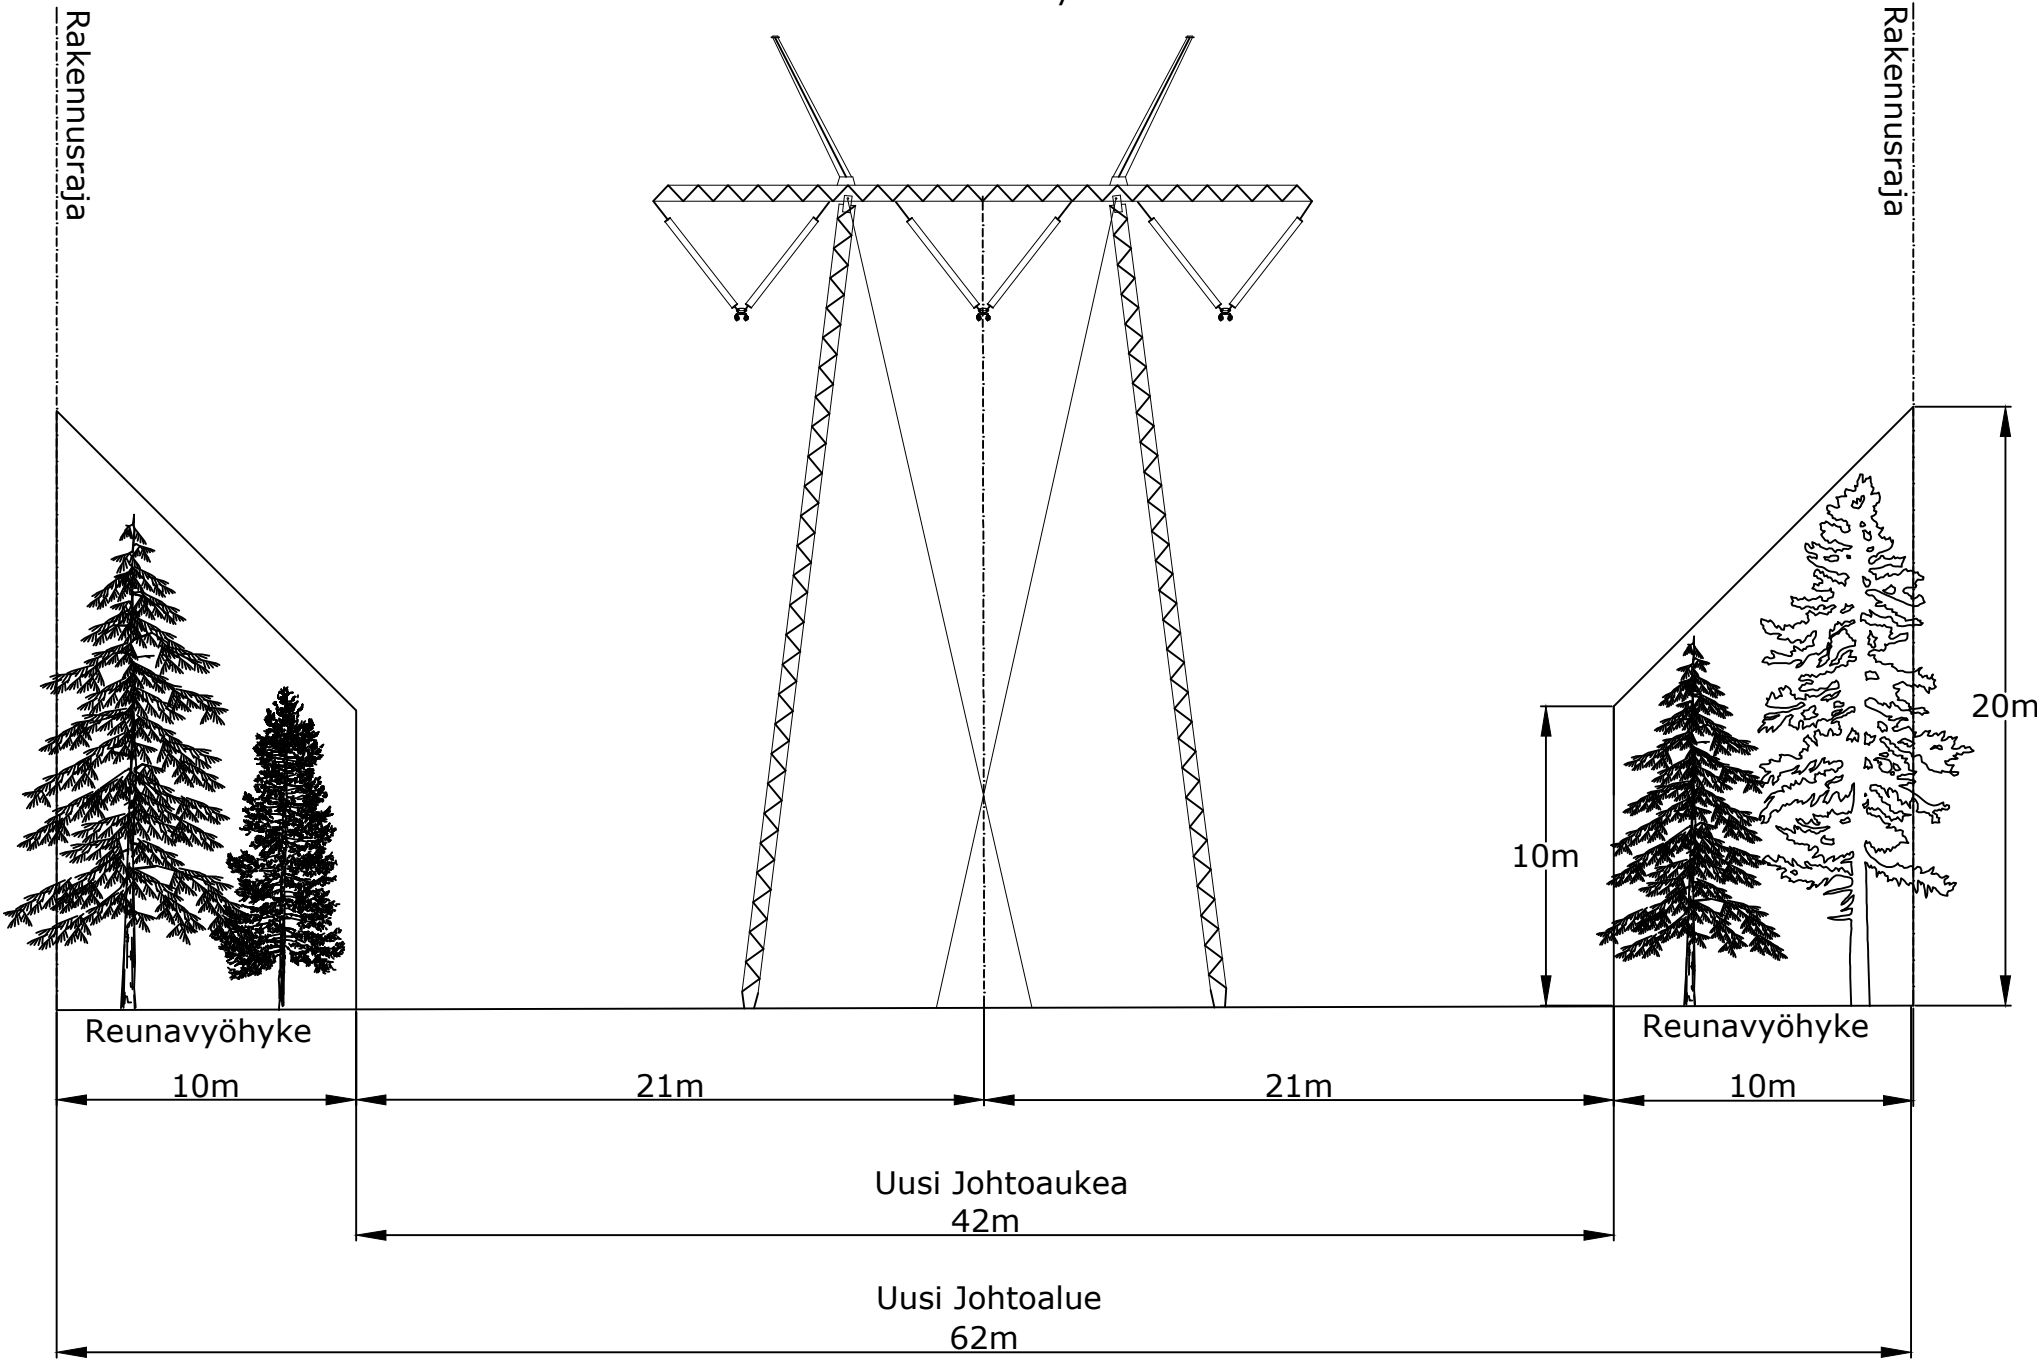


REV:	DESCRIPTION:	BY:	DATE:
NOTES:			
CLIENT:			
			
DESIGNER:			
			
SITE:			
400 kV Aittovaara - Pyhänselkä			
TITLE:			
400 kV johtoaluekuva A			
SCALE AT A3:	DATE:	DRAWN:	CHECKED:
	26.04.23	JRAP	JSAU
PROJECT NO:	DRAWING NO:	REVISION:	
1810	1810-02-03-001	M0	

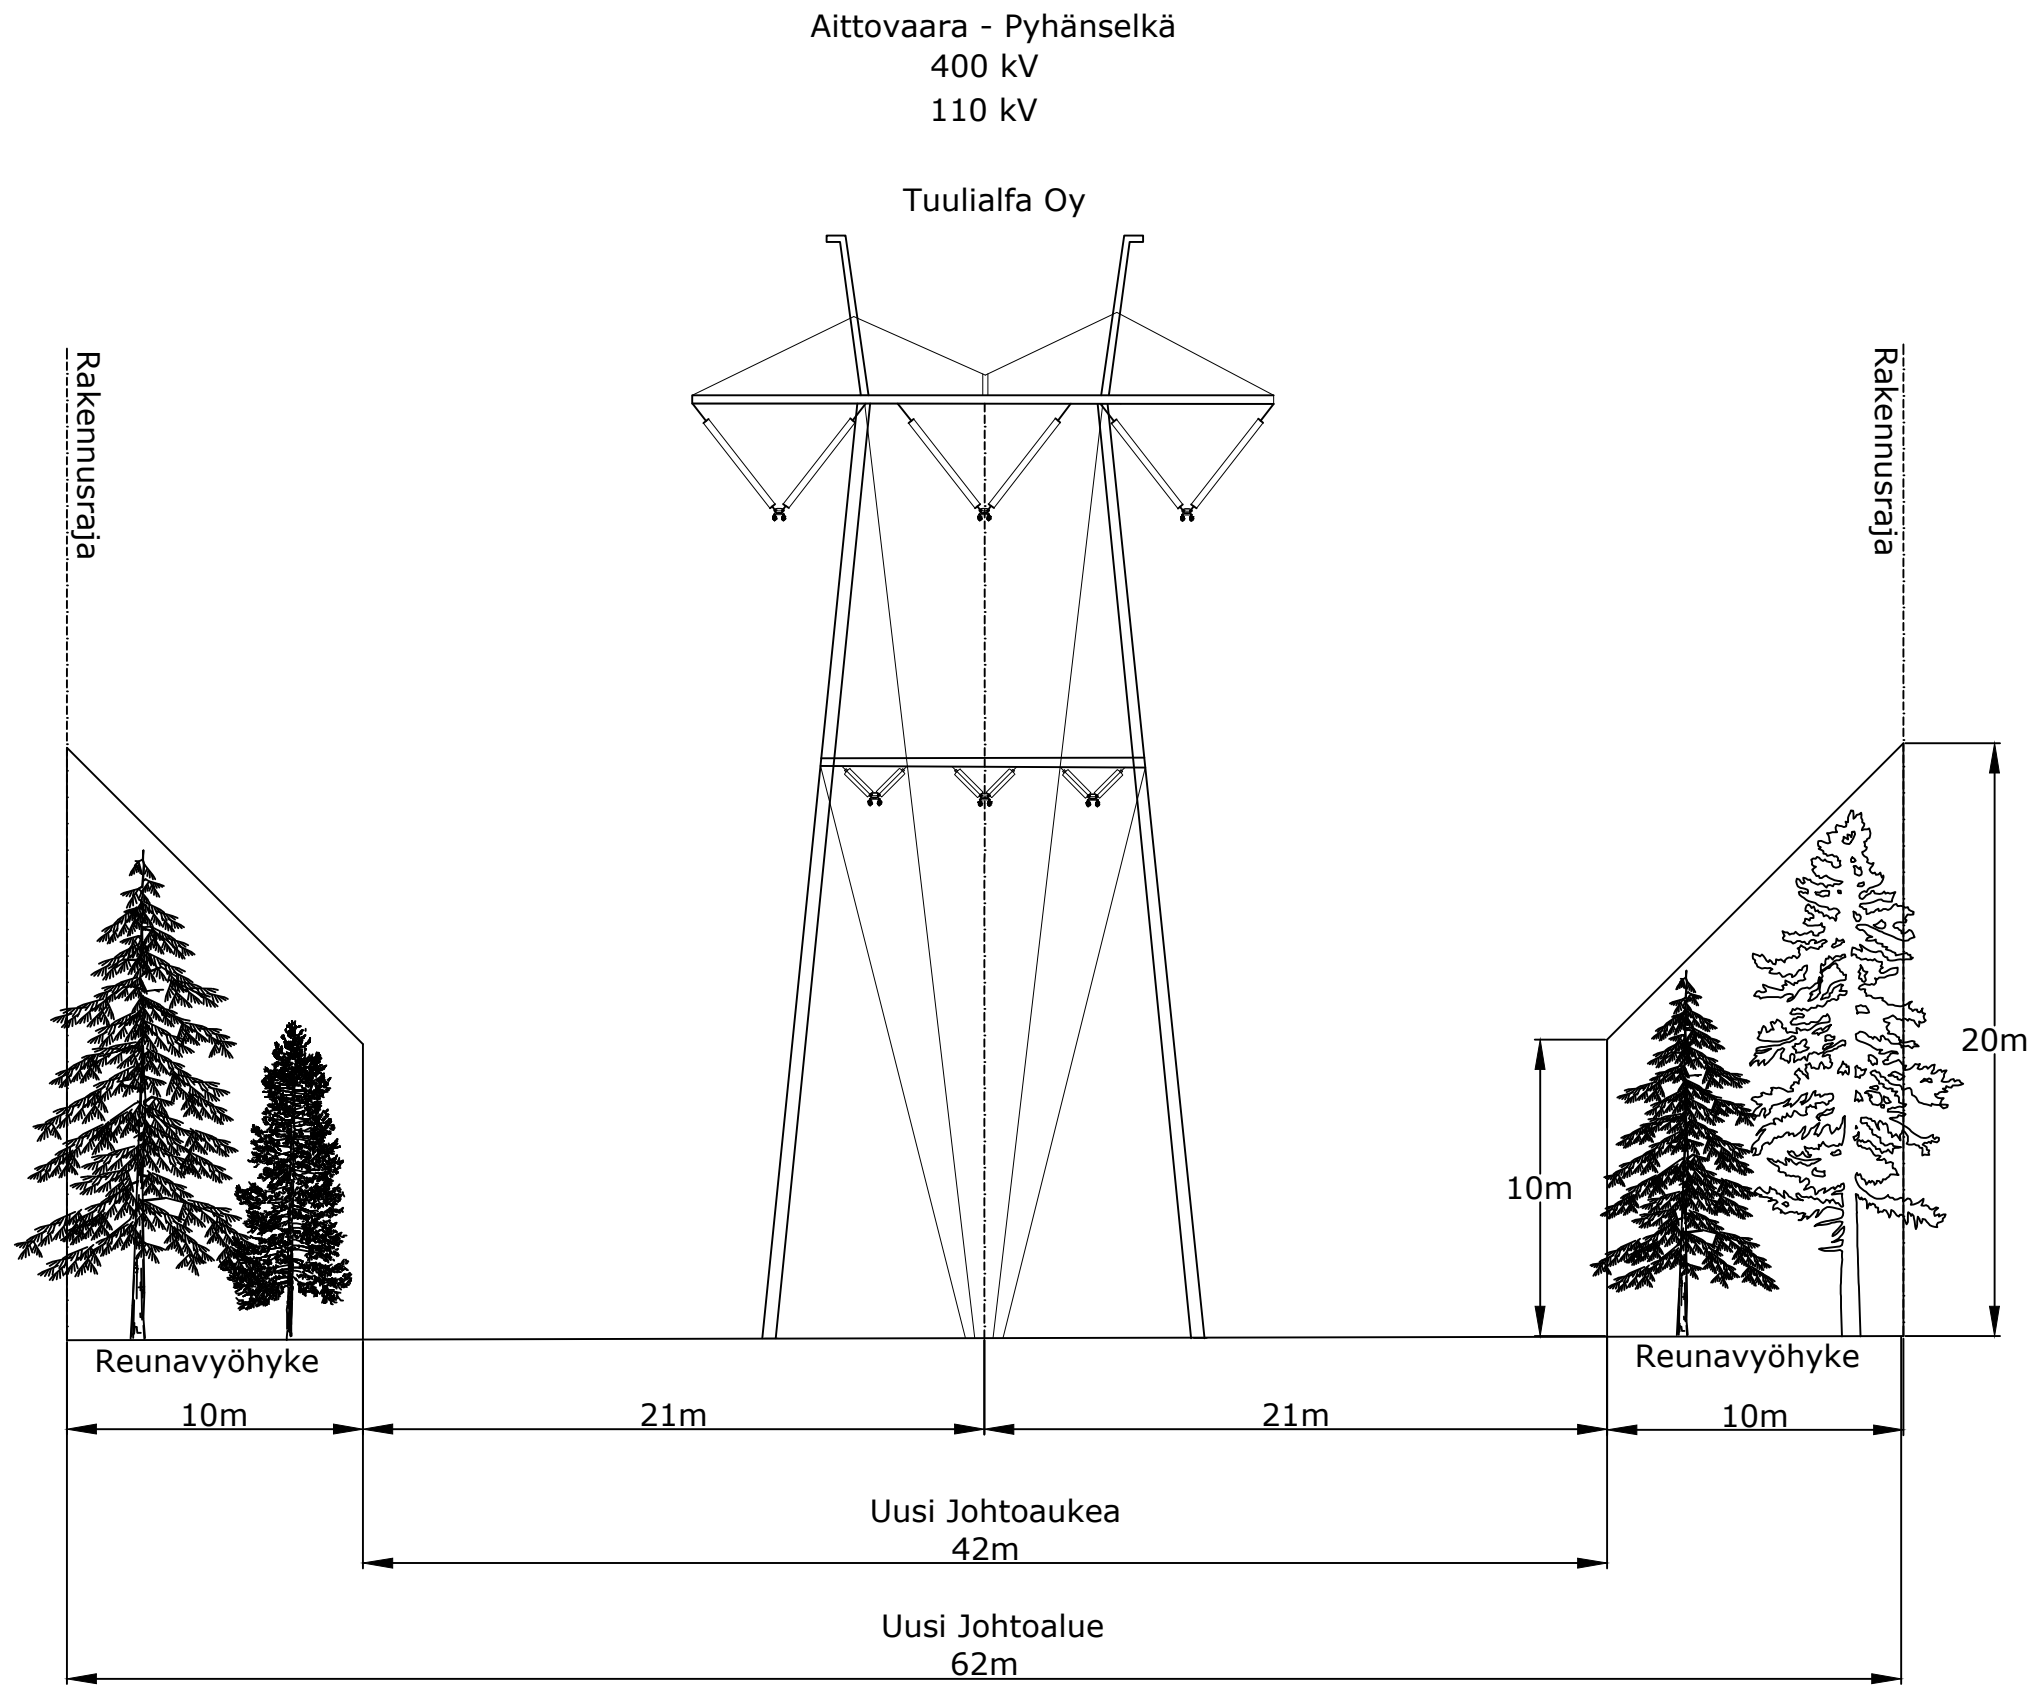


REV:	DESCRIPTION:	BY:	DATE:
NOTES:			
CLIENT:			
			
DESIGNER:			
			
SITE:			
400 + 110 kV Aittovaara - Pyhänselkä			
TITLE:			
400 + 110 kV johtoaluekuva A			
SCALE AT A3:	DATE:	DRAWN:	CHECKED:
	26.04.23	JRAP	JSAU
PROJECT NO:	DRAWING NO:	REVISION:	
1810	1810-02-03-002	M0	

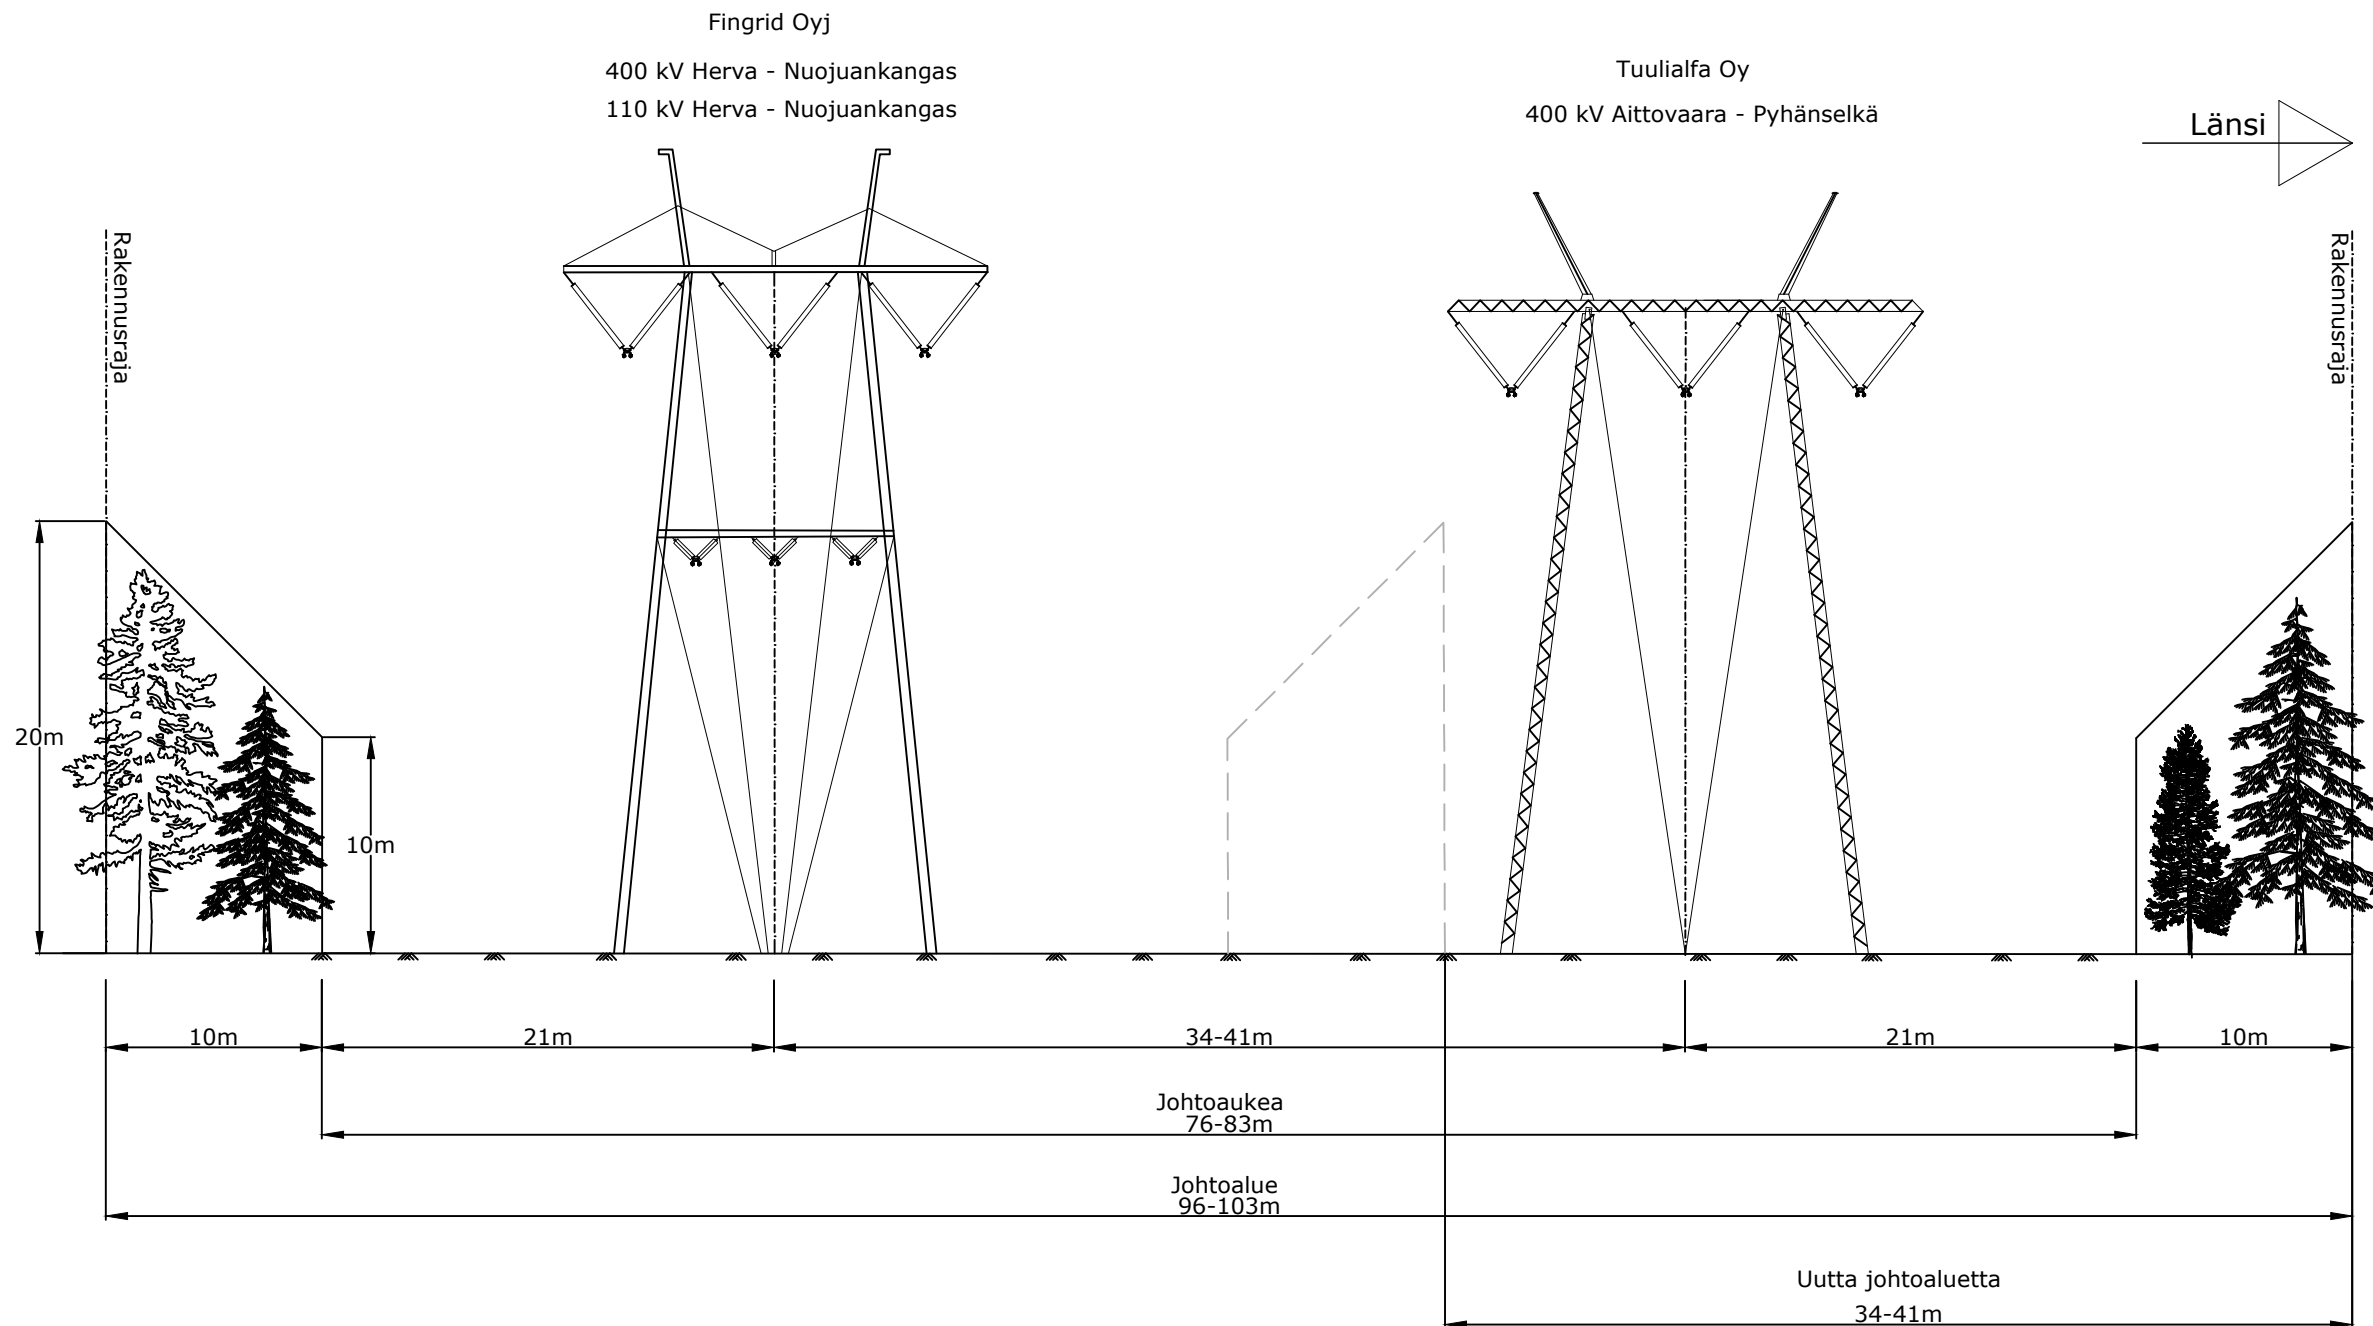


REV:	DESCRIPTION:	BY:	DATE:
NOTES:			
CLIENT:			
			
DESIGNER:			
 SITEMA ENERGY INFRA MANAGEMENT			
SITE:			
400 kV Aittovaara - Pyhänselkä			
TITLE:			
400 kV johtoaluekuva B			
SCALE: AT A3:	DATE:	DRAWN:	CHECKED:
	26.04.23	JRAP	JSAU
PROJECT NO:	DRAWING NO:	REVISION:	
1810	1810-02-03-003	M0	

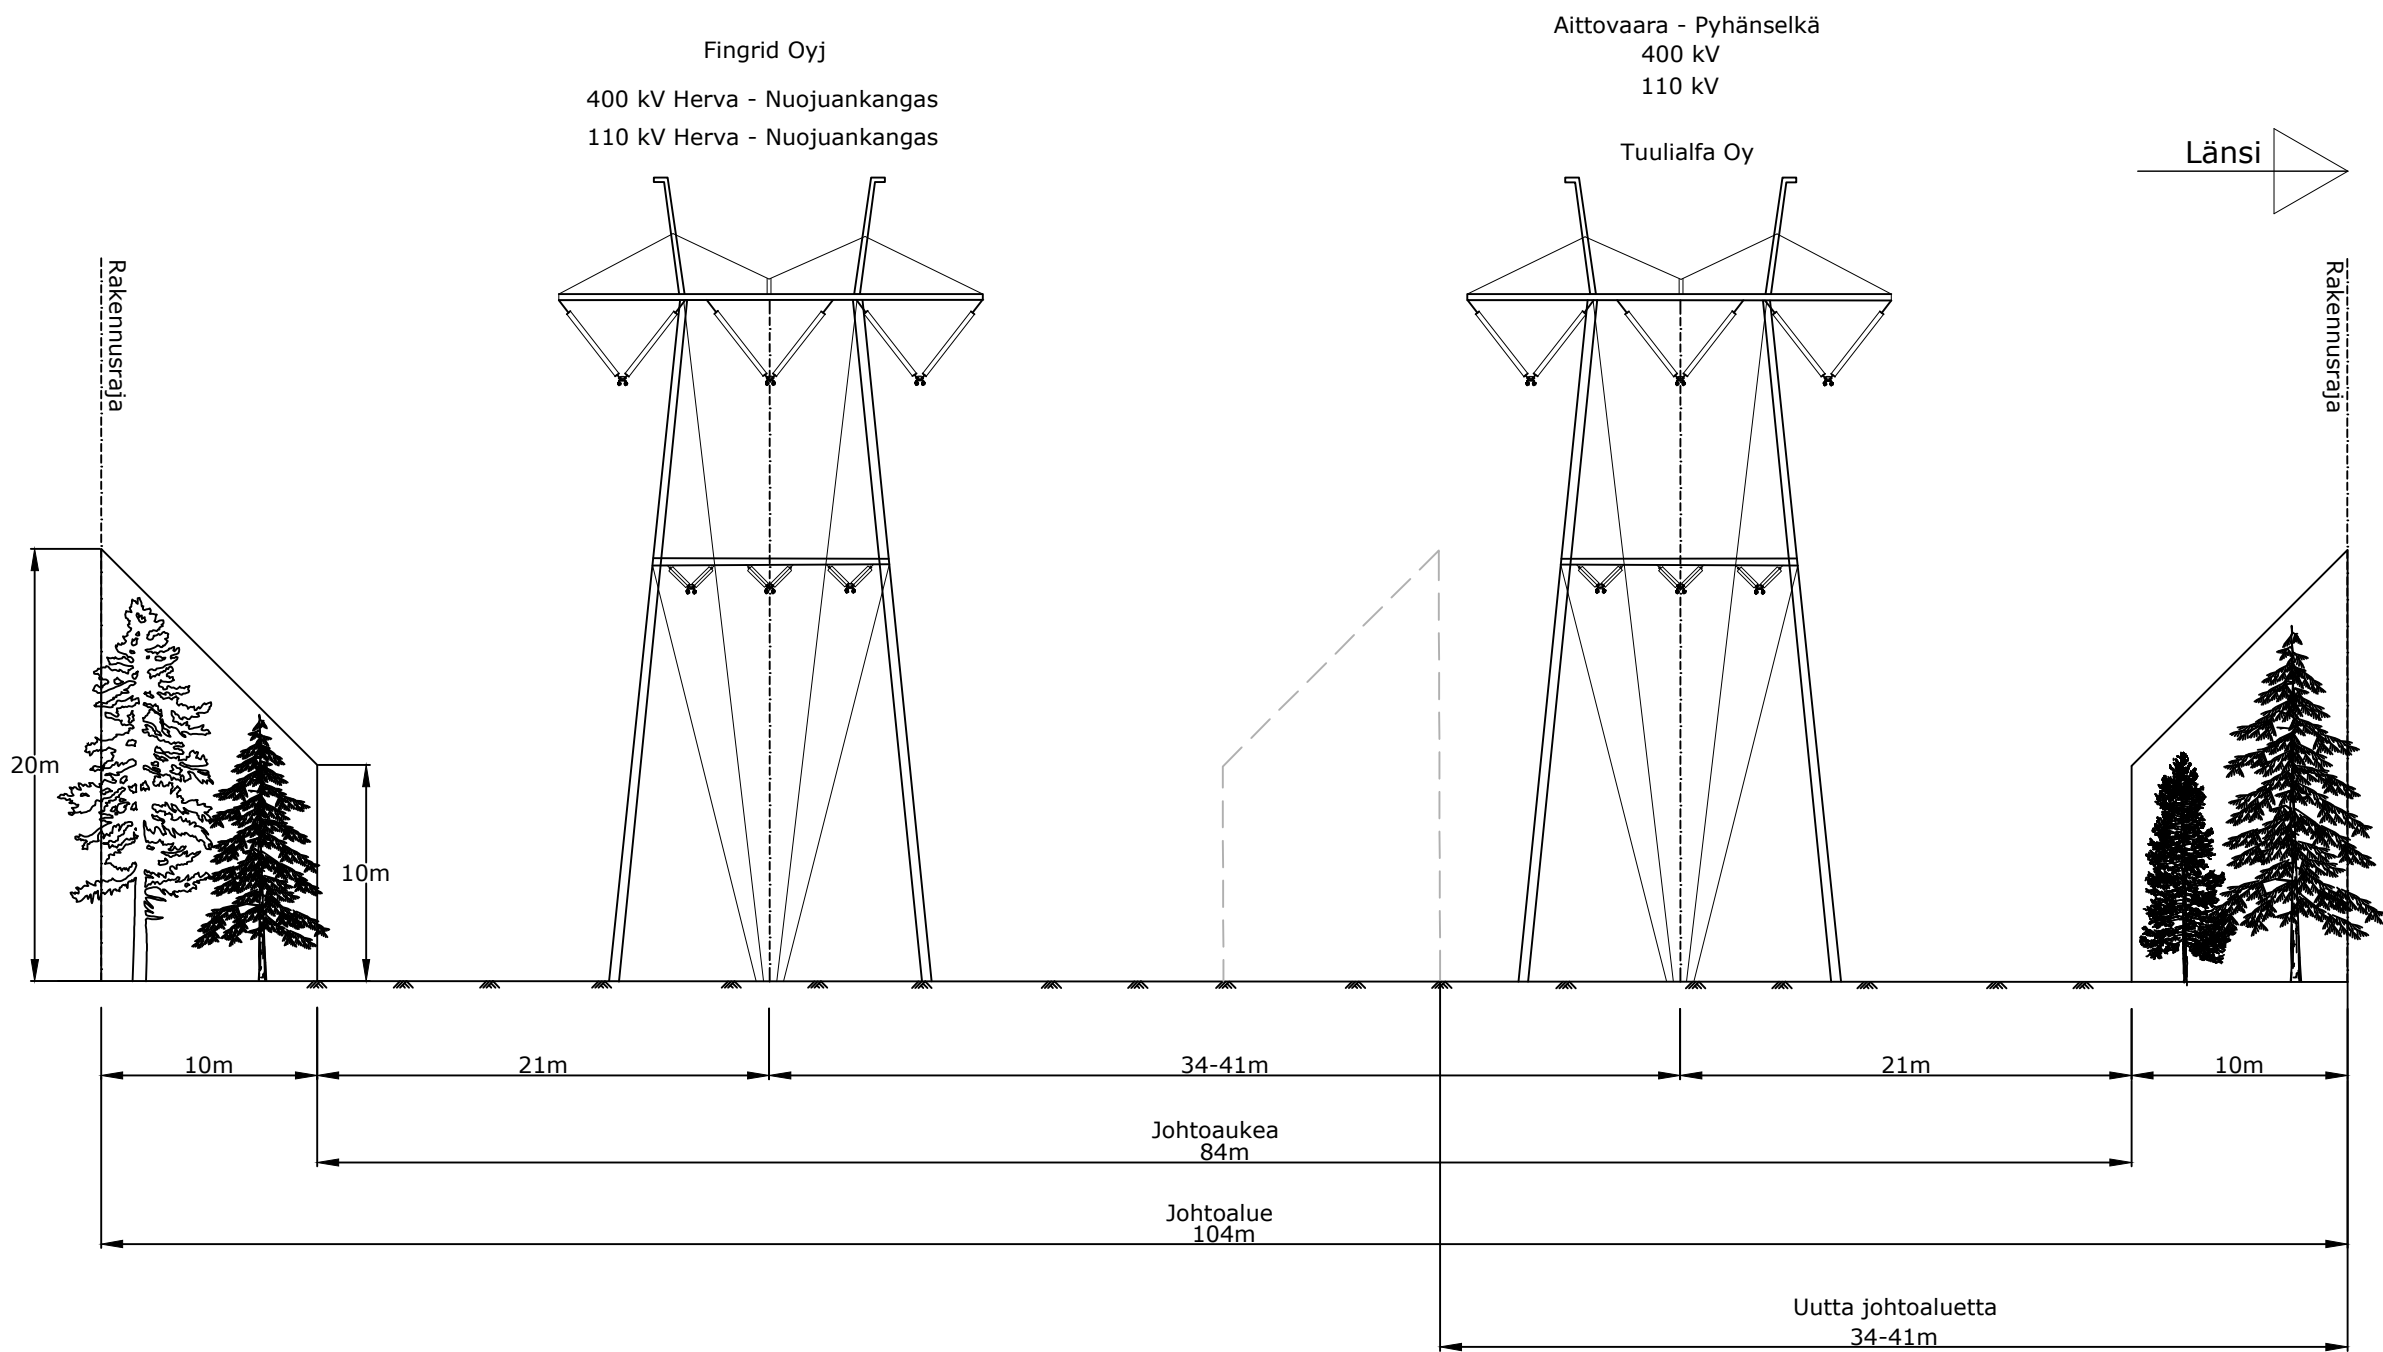


REV:	DESCRIPTION:	BY:	DATE:
NOTES:			
CLIENT:			
			
DESIGNER:			
			
SITE:			
400 + 110 kV Aittovaara - Pyhänselkä			
TITLE:			
400 + 110 kV johtoaluekuva B			
SCALE AT A3:	DATE:	DRAWN:	CHECKED:
	26.04.23	JRAP	JSAU
PROJECT NO:	DRAWING NO:	REVISION:	
1810	1810-02-03-004	M0	

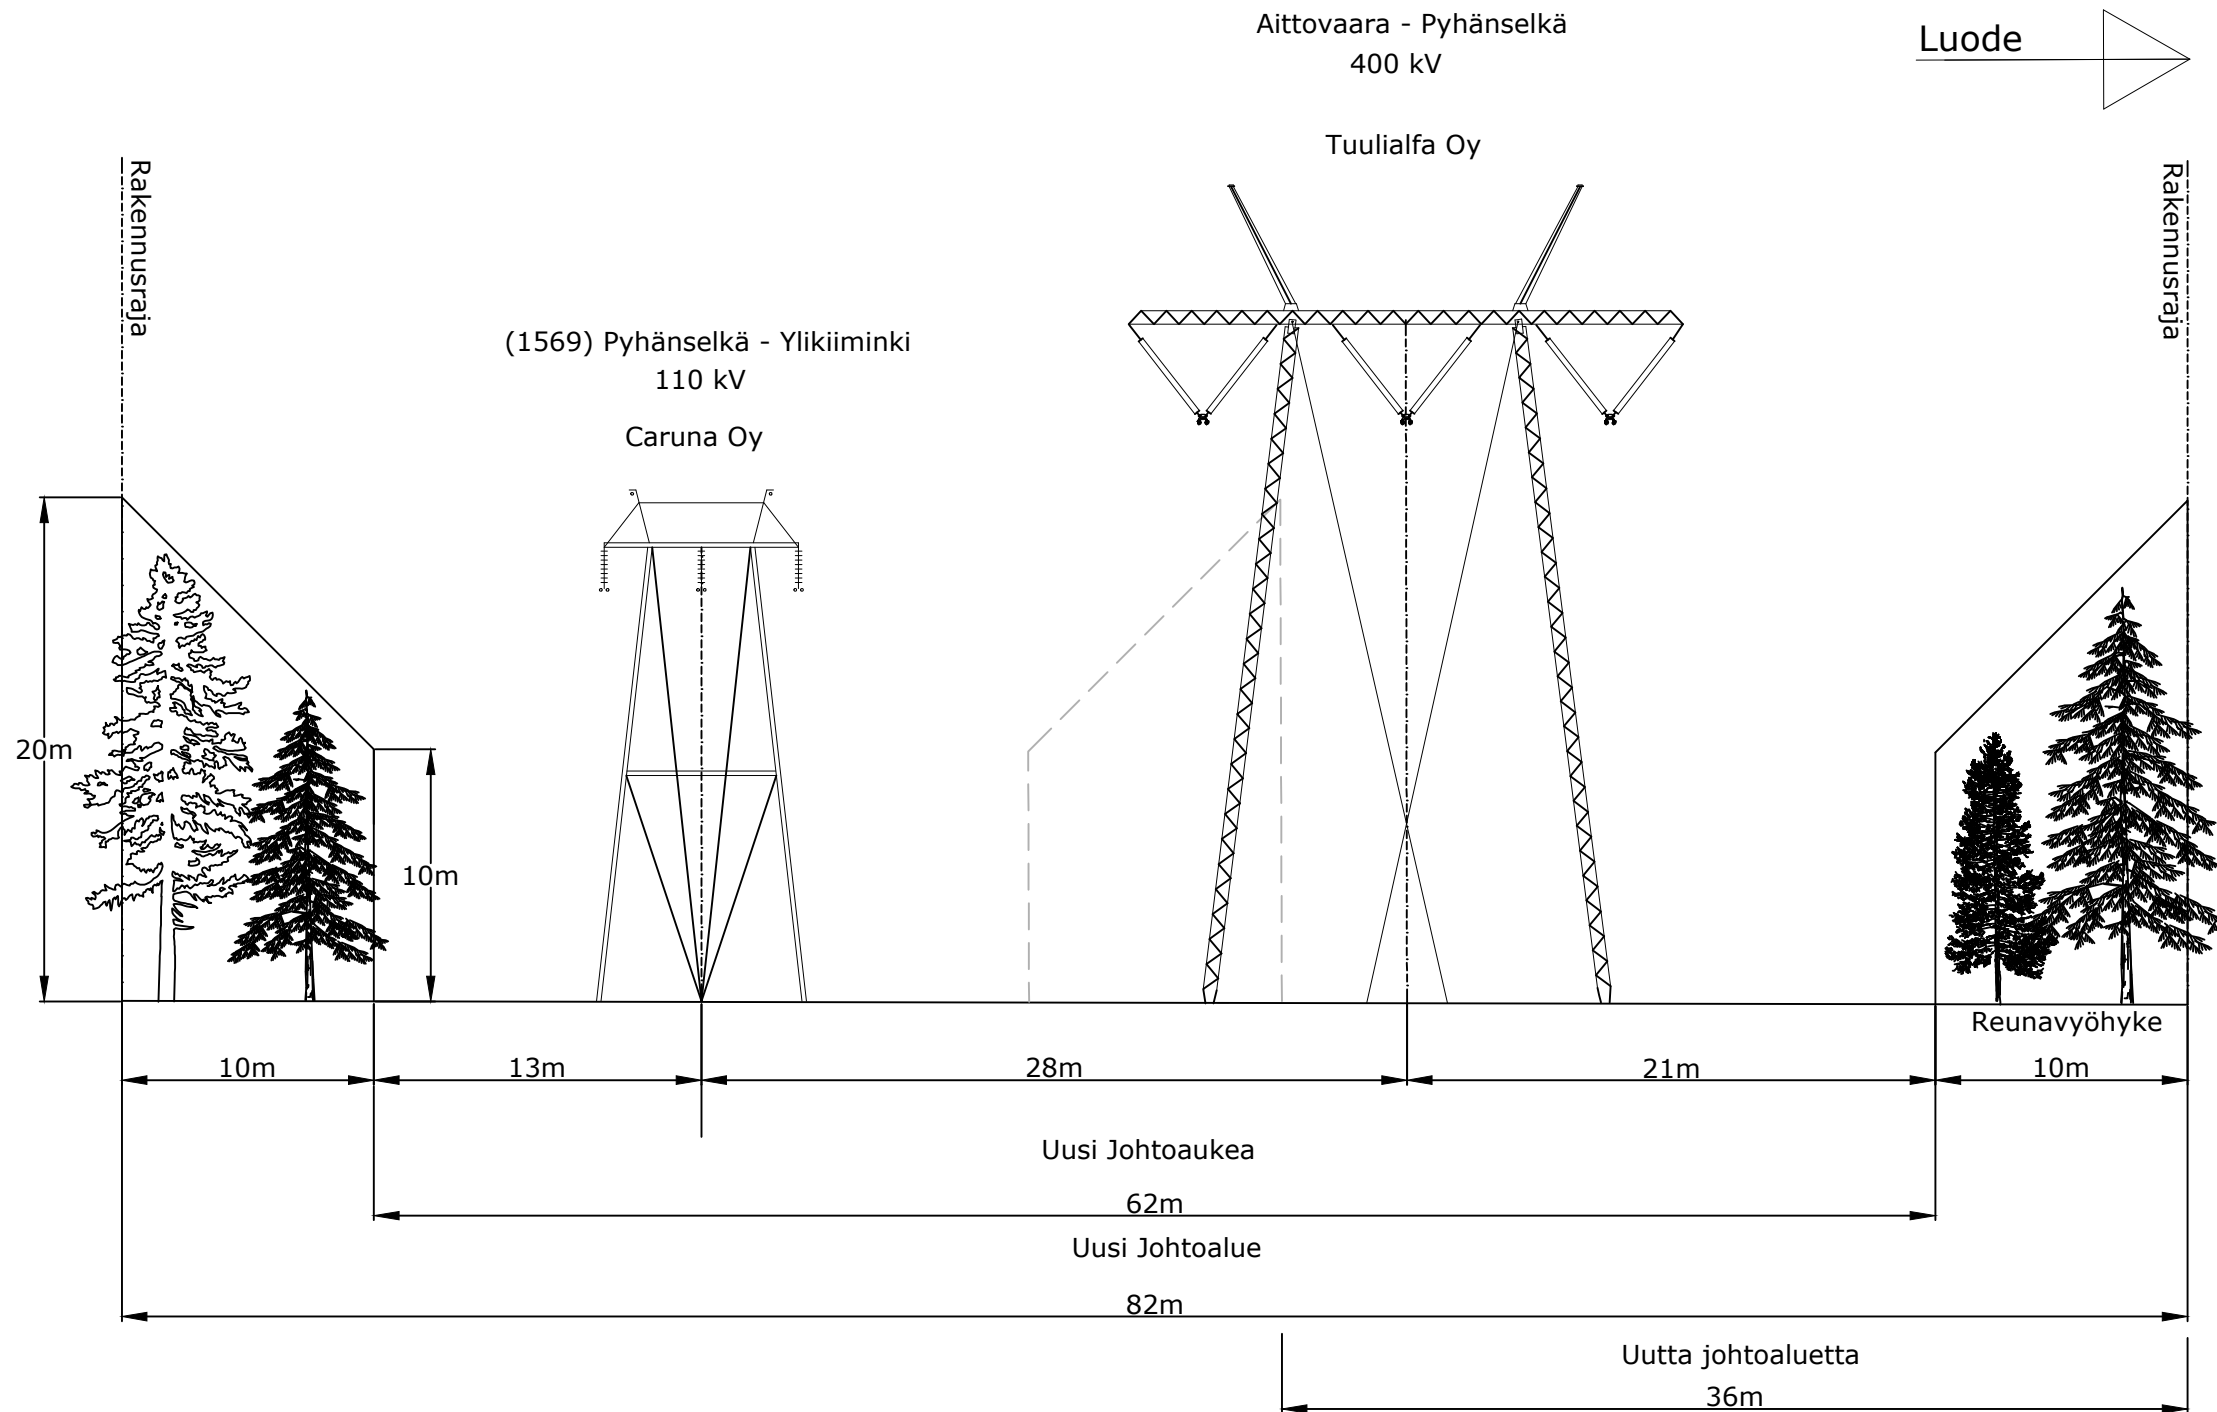


REV:	DESCRIPTION:	BY:	DATE:
NOTES:			
CLIENT:			
			
DESIGNER:			
 SITEMA ENERGY INFRA MANAGEMENT			
SITE:			
400 kV Aittovaara - Pyhänselkä			
TITLE:			
400 kV johtoaluekuva C			
SCALE AT A3:	DATE:	DRAWN:	CHECKED:
	26.04.23	JRAP	JSAU
PROJECT NO:	DRAWING NO:	REVISION:	
1810	1810-02-03-005	M0	

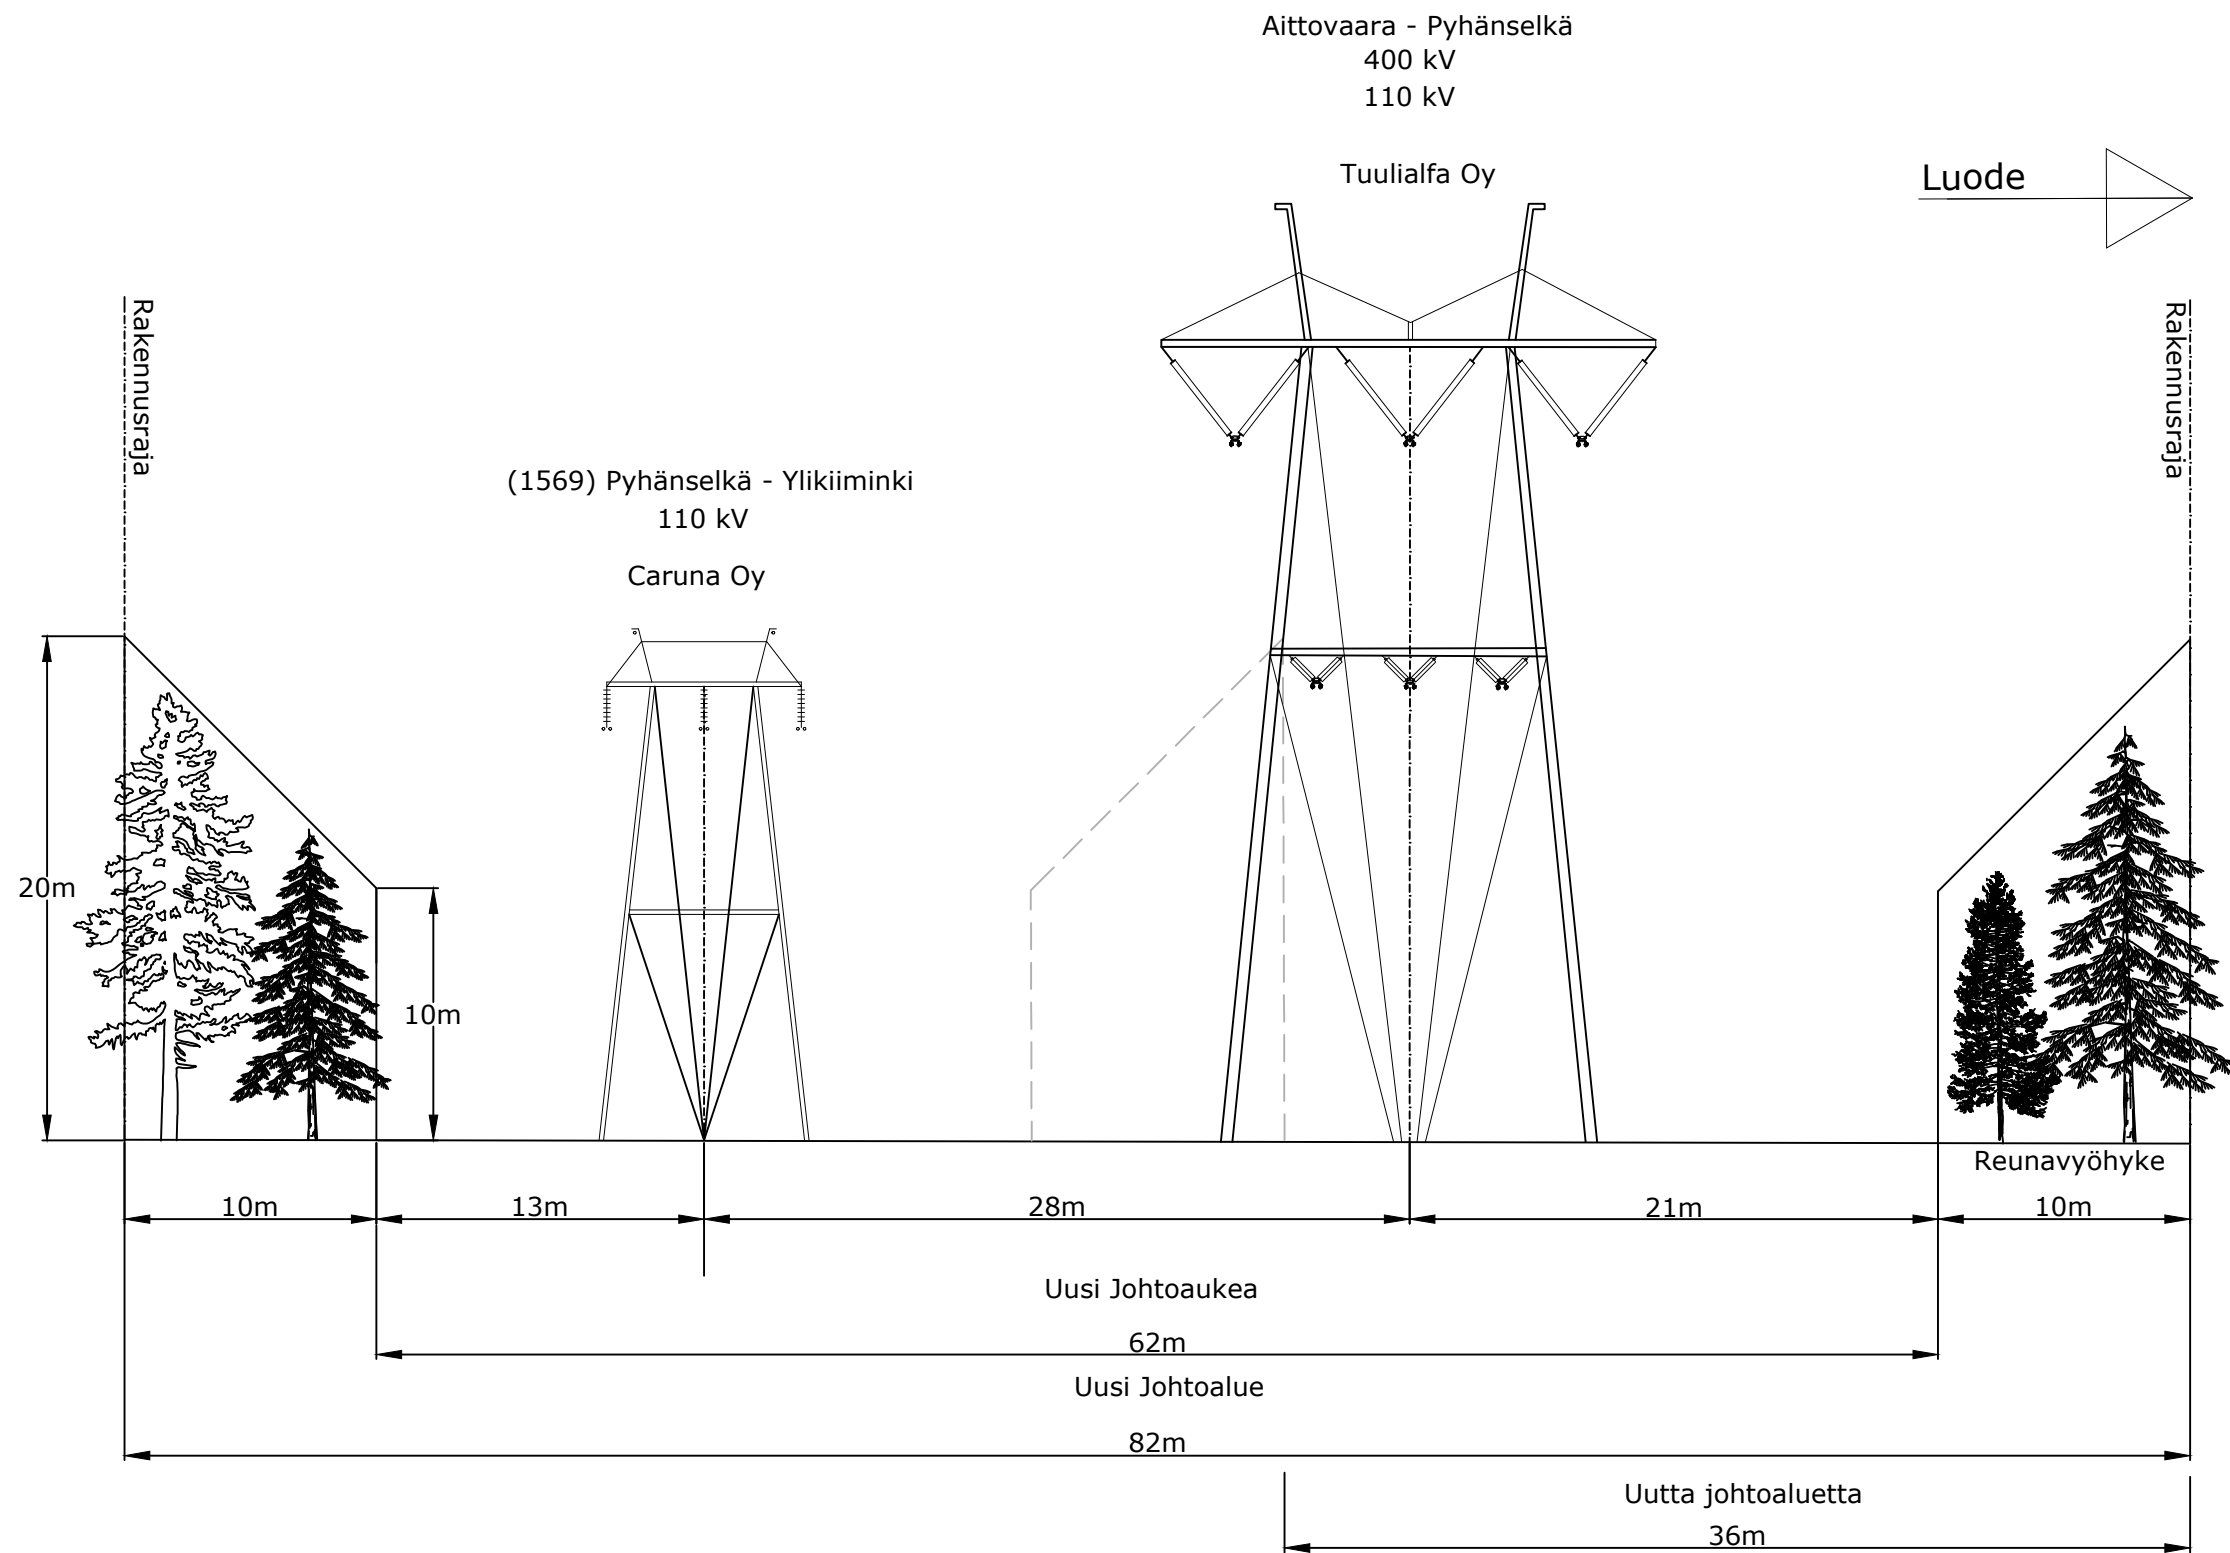


REV:	DESCRIPTION:	BY:	DATE:
NOTES:			
CLIENT:			
			
DESIGNER:			
			
SITE:			
400 + 110 kV Aittovaara - Pyhänselkä			
TITLE:			
400 + 110 kV johtoaluekuva C			
SCALE AT A3:	DATE:	DRAWN:	CHECKED:
	26.04.23	JRAP	JSAU
PROJECT NO:	DRAWING NO:	REVISION:	
1810	1810-02-03-006	M0	

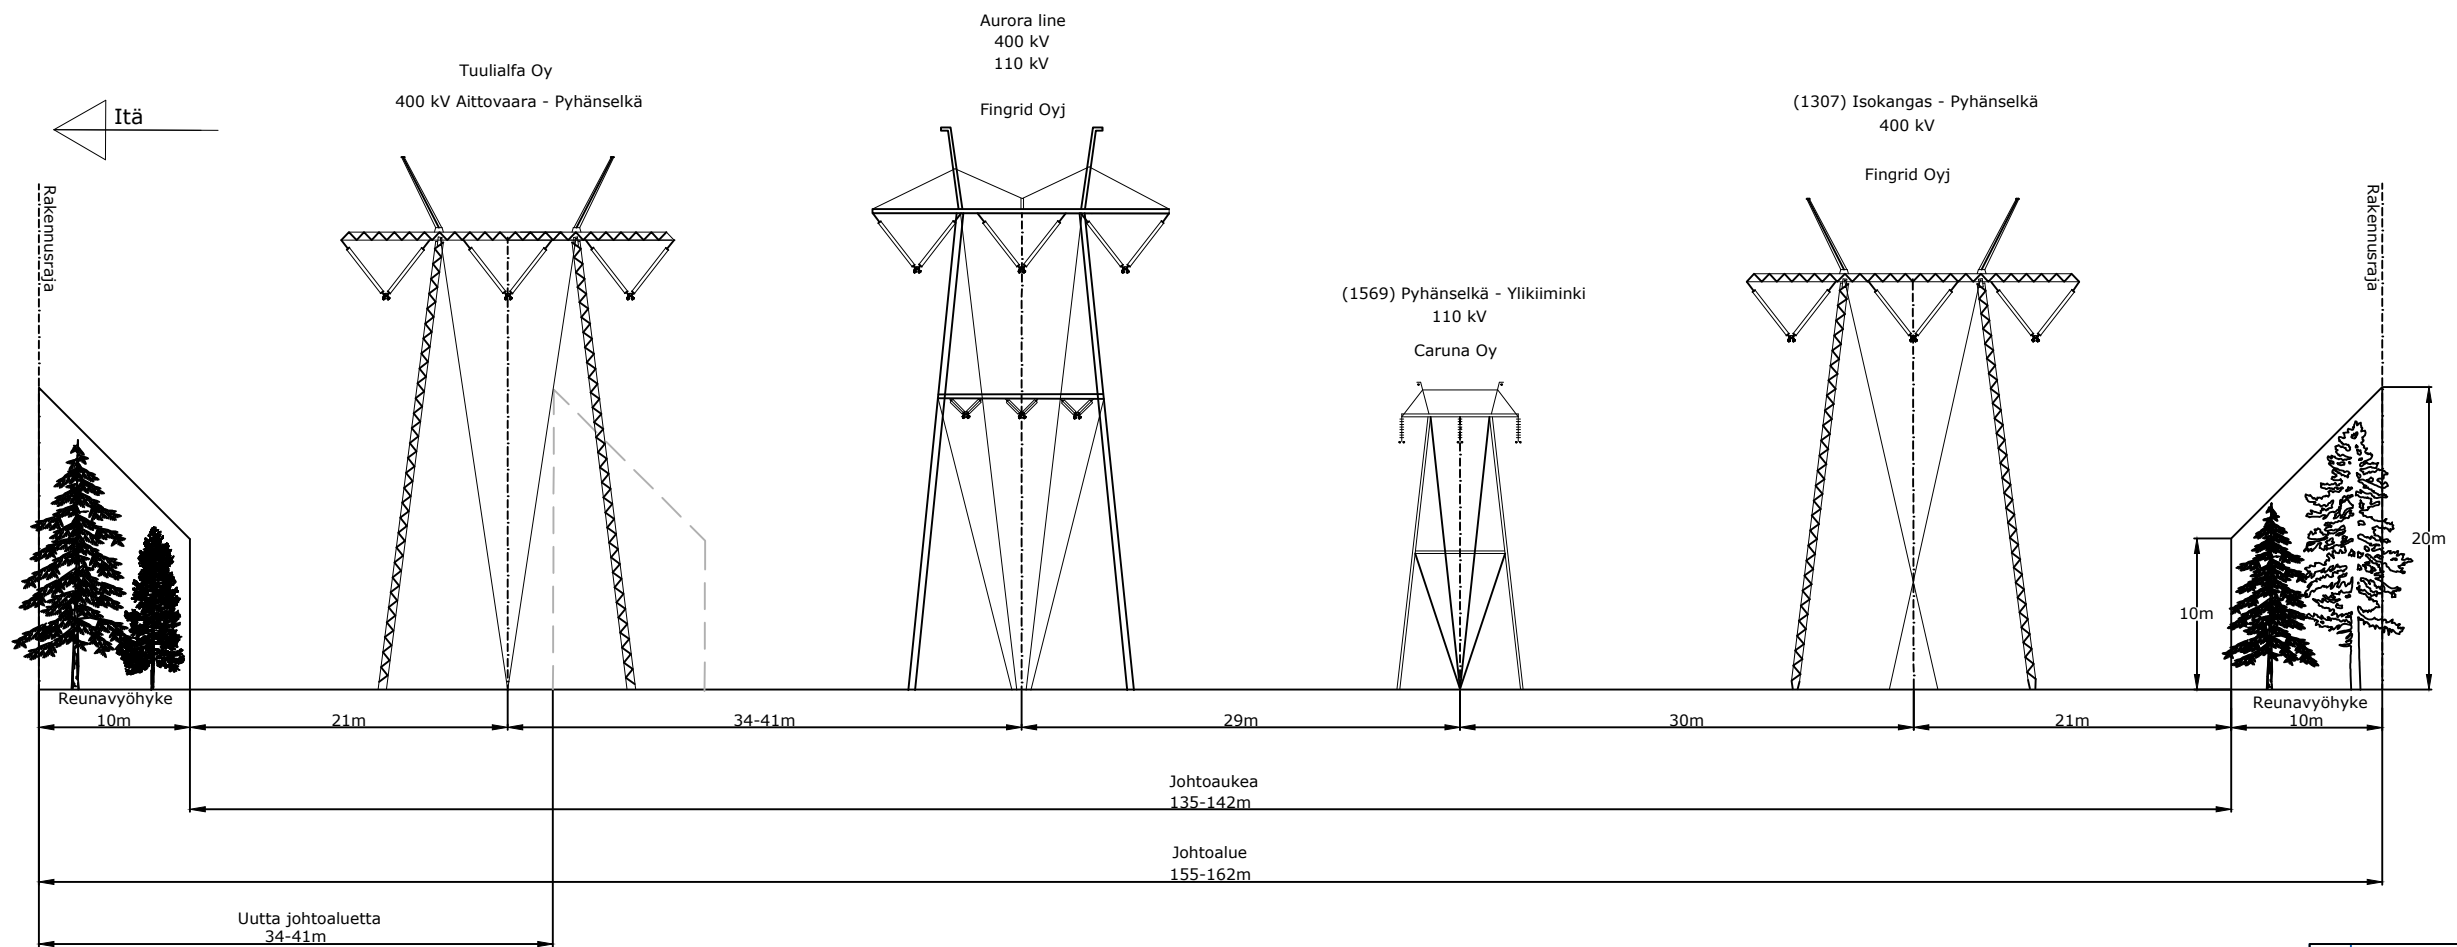

REV:	DESCRIPTION:	BY:	DATE:
NOTES:			
CLIENT:			
			
DESIGNER:			
			
SITE:			
400 kV Aittovaara - Pyhänselkä			
TITLE:			
400 kV johtoaluekuva D			
SCALE AT A3:	DATE:	DRAWN:	CHECKED:
	26.04.23	JRAP	JSAU
PROJECT NO:	DRAWING NO:	REVISION:	
1810	1810-02-03-007	M0	

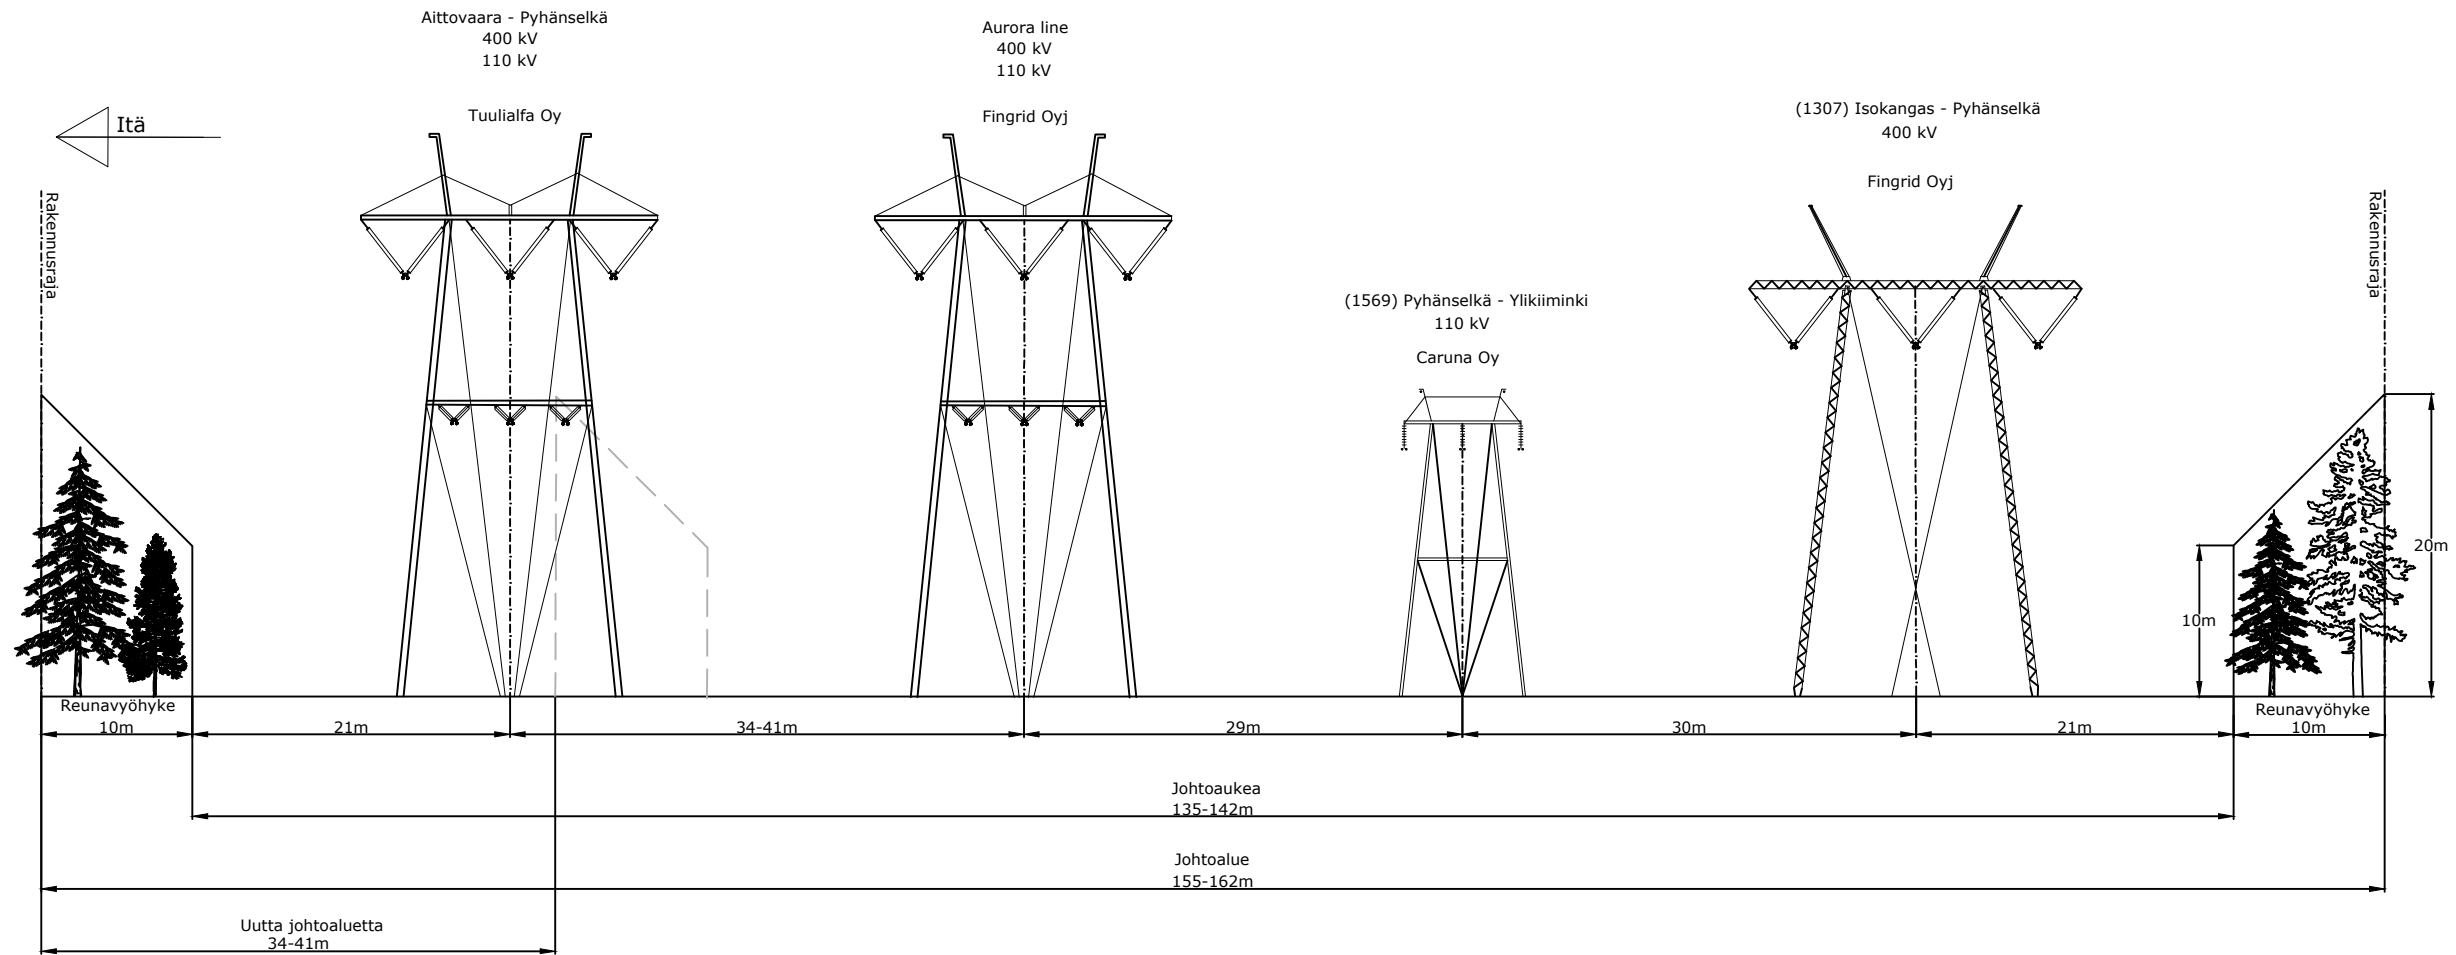

REV:	DESCRIPTION:	BY:	DATE:
NOTES:			
CLIENT:			
			
DESIGNER:			
			
SITE:			
400 + 110 kV Aittovaara - Pyhänselkä			
TITLE:			
400 + 110 kV johtoaluekuva D			
SCALE AT A3:	DATE:	DRAWN:	CHECKED:
	26.04.23	JRAP	JSAU
PROJECT NO:	DRAWING NO:	REVISION:	
1810	1810-02-03-008	M0	

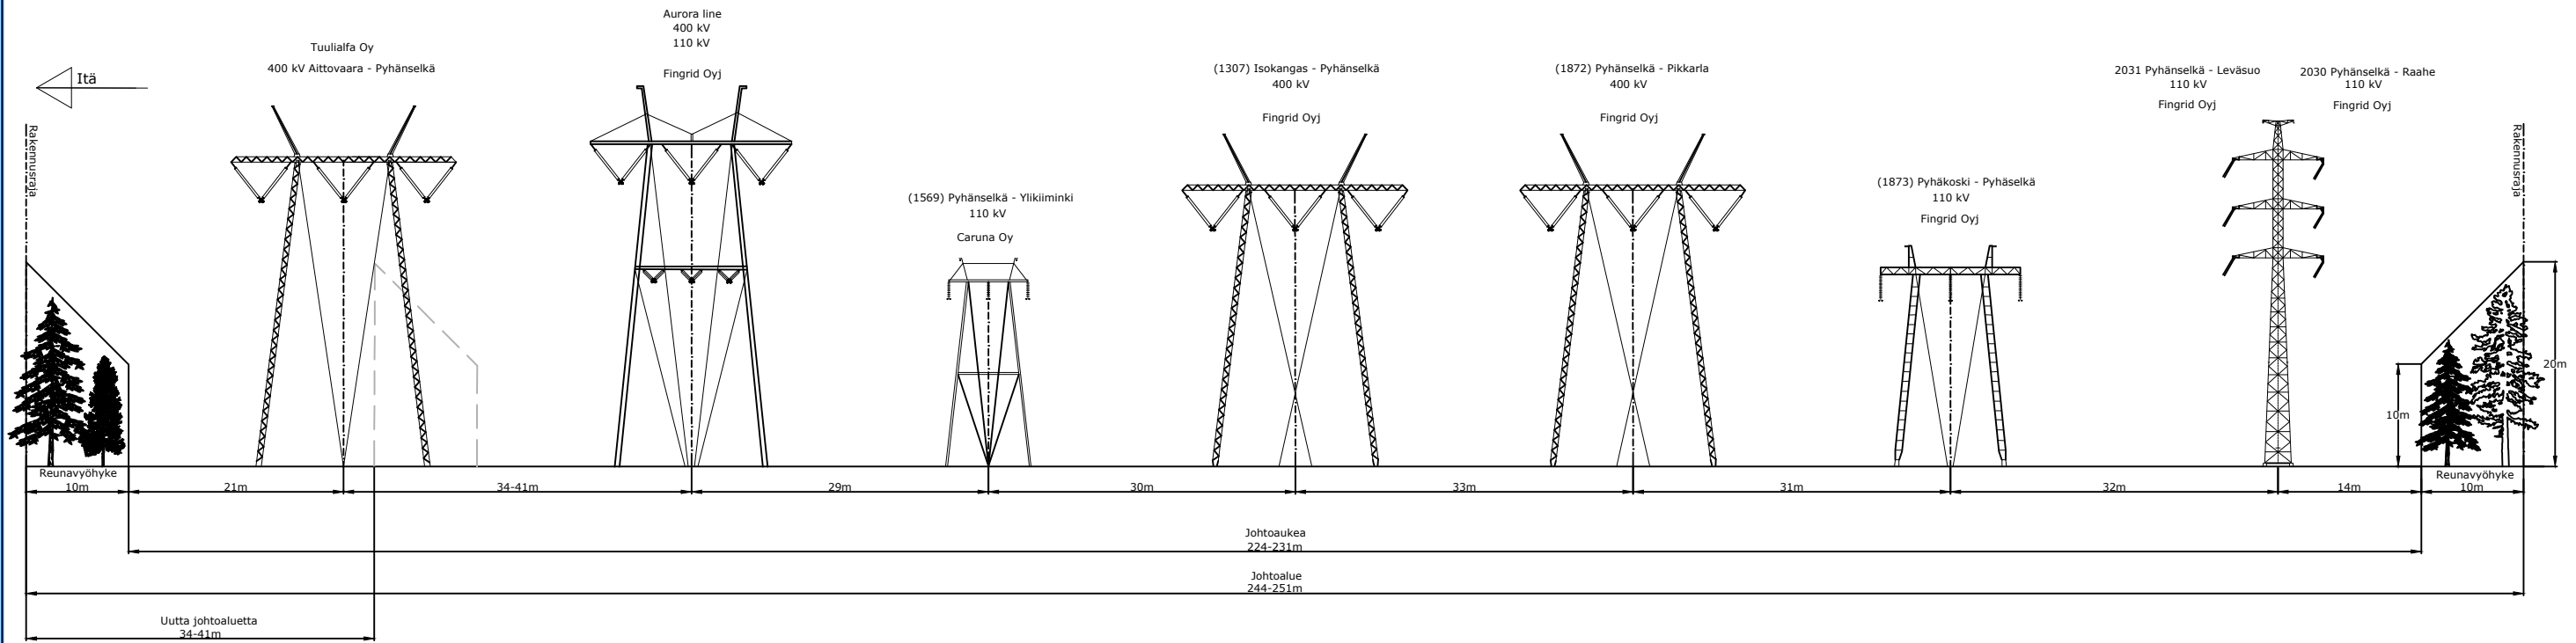

REV:	DESCRIPTION:	BY:	DATE:
NOTES:			
CLIENT:			
			
DESIGNER:			
			
SITE:			
400 kV Aittovaara - Pyhänselkä			
TITLE:			
400 kV johtoaluekuva E			
SCALE AT A3:	DATE:	DRAWN:	CHECKED:
	26.04.23	JRAP	JSAU
PROJECT NO:	DRAWING NO:	REVISION:	
1810	1810-02-03-009	M0	