



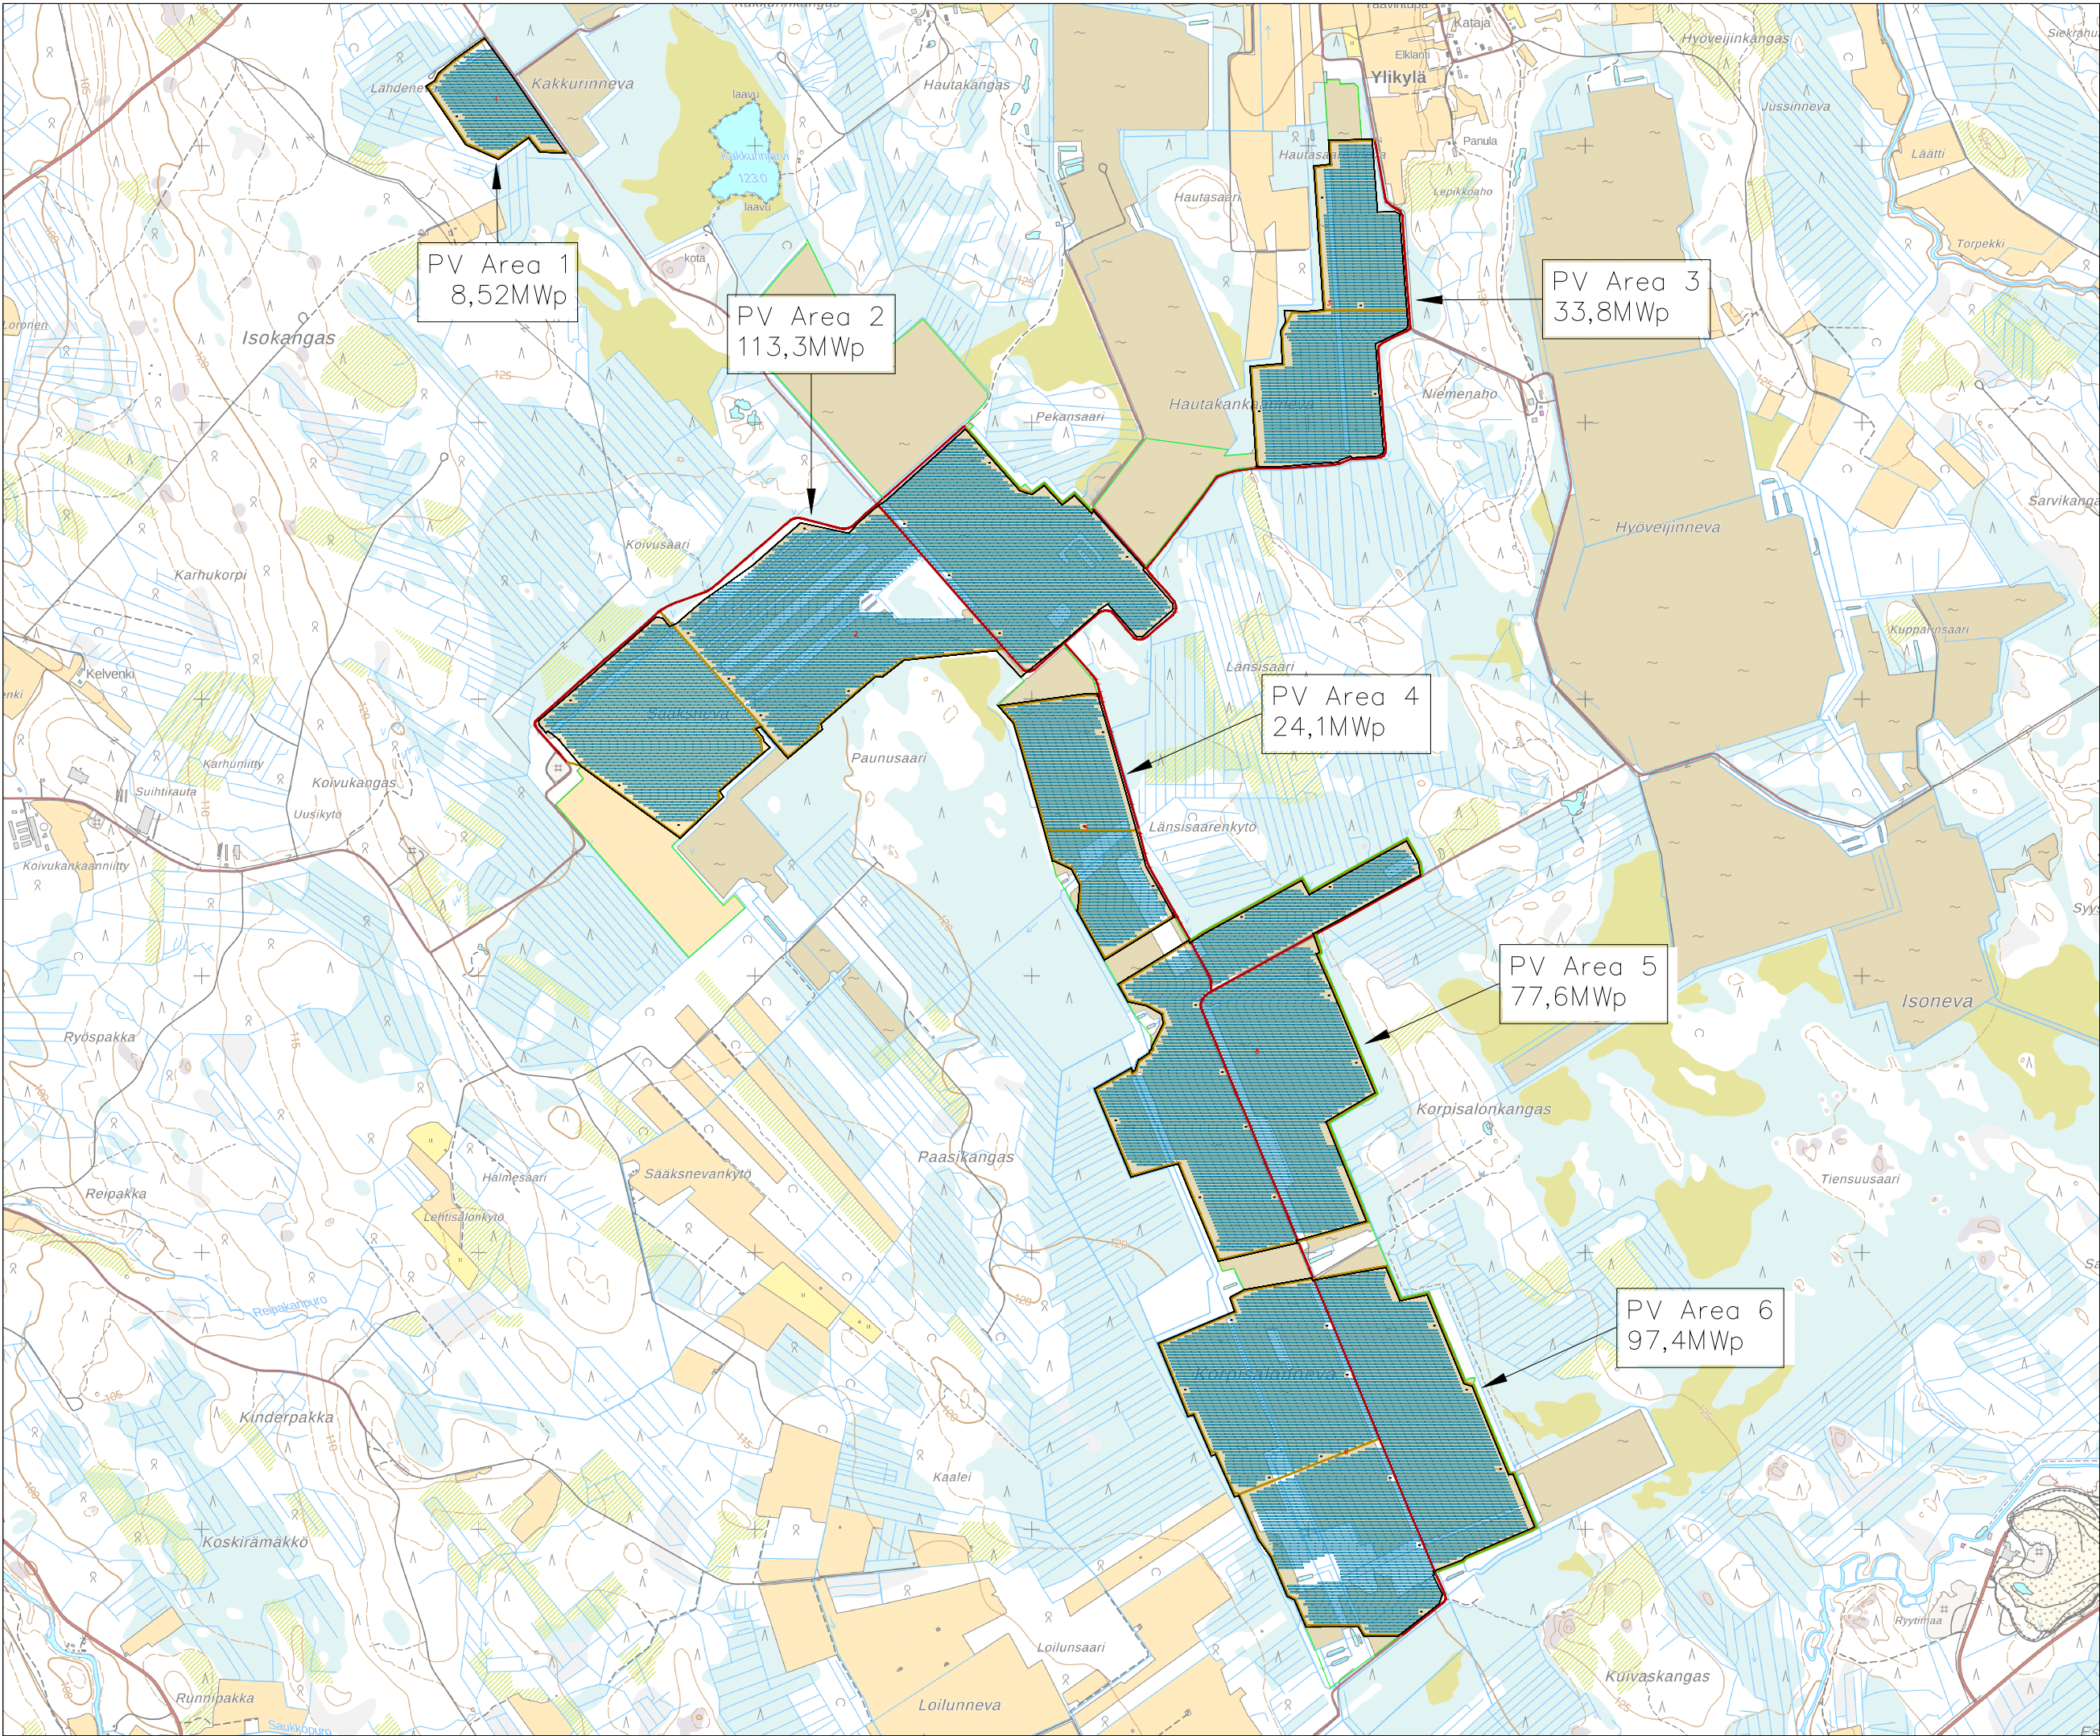

Plant information	
AC power	250,0 MWac
DC power	354,8 MWp
AC/DC ratio	1,42
Modules	563212 x 630Wp
Frames	10831 x 2p26
Pitch distance	11,0 m
Inverters	821 x 352 kVA
Transformers	43 x 6,4MVA 33kV/0,8/0,8 kV

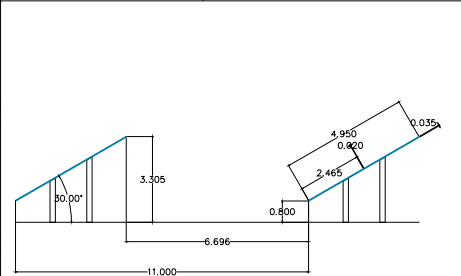

- Project area
- Fence
- New road
- Existing road
- Module frame
- Step up transformer

Revision	Date	Revision note	Designed	Checked
1	1.12.2025	Project: Korpisalonneva PV Layout		
2		Scale: 1:22000		
3		Size: A3		
4		Version: PV Layout		
5		Replaced by		
6		TA1		1/1