

Liite 4: N170 x 9 x HH155 varjostusmallinnusten tulokset "real case, forest luke"

SHADOW - Main Result

Calculation: Suolakangas N170 x 9 x HH155 real case_forest luke

Assumptions for shadow calculations

Maximum distance for influence

Calculate only when more than 20 % of sun is covered by the blade

Please look in WTG table

Minimum sun height over horizon for influence

3 °

Day step for calculation

1 days

Time step for calculation

1 minutes

Sunshine probability S (Average daily sunshine hours) []

Jan	Feb	Mar	Apr	May	Jun	Jul	Aug	Sep	Oct	Nov	Dec
1,00	2,63	4,23	6,60	8,87	9,10	8,97	6,81	4,67	2,54	1,17	0,59

Operational hours are calculated from WTGs in calculation and wind distribution:

MERRA_basic_E22.668_N62.500

Operational time

N	NNE	ENE	E	ESE	SSE	S	SSW	WSW	W	WNW	NNW	Sum
687	507	418	420	536	787	971	1 261	977	799	632	628	8 624

Idle start wind speed: Cut in wind speed from power curve

A ZVI (Zones of Visual Influence) calculation is performed before flicker calculation so non visible WTG do not contribute to calculated flicker values. A WTG will be visible if it is visible from any part of the receiver window.

The ZVI calculation is based on the following assumptions:

Height contours used: Height Contours: Korkeuskäyrät_Kauhajoki.wpo (1)

Area object(s) used in calculation:

Luke 8 km

Obstacles used in calculation

Eye height: 1,5 m

Grid resolution: 10,0 m

All coordinates are in


Finish TM ETRS-TM35FIN-ETRS89

WTGs

	East	North	Z	Row data/Description	WTG type				Shadow data				
					Valid	Manufact.	Type-generator	Power, rated [kW]	Rotor diameter [m]	Hub height [m]	Calculation distance [m]	RPM	
			[m]										
1	259 028	6 927 918	155,0	NORDEX N170/4.0-4.5 4500 170.0...Yes	NORDEX	N170/4.0-4.5-4 500	4 500	4 500	170,0	155,0	1 806	10,7	
2	259 417	6 927 571	167,1	NORDEX N170/4.0-4.5 4500 170.0...Yes	NORDEX	N170/4.0-4.5-4 500	4 500	4 500	170,0	155,0	1 806	10,7	
3	263 335	6 926 670	167,7	NORDEX N170/4.0-4.5 4500 170.0...Yes	NORDEX	N170/4.0-4.5-4 500	4 500	4 500	170,0	155,0	1 806	10,7	
4	258 111	6 927 269	153,3	NORDEX N170/4.0-4.5 4500 170.0...Yes	NORDEX	N170/4.0-4.5-4 500	4 500	4 500	170,0	155,0	1 806	10,7	
5	258 603	6 927 114	162,1	NORDEX N170/4.0-4.5 4500 170.0...Yes	NORDEX	N170/4.0-4.5-4 500	4 500	4 500	170,0	155,0	1 806	10,7	
6	259 194	6 926 732	170,0	NORDEX N170/4.0-4.5 4500 170.0...Yes	NORDEX	N170/4.0-4.5-4 500	4 500	4 500	170,0	155,0	1 806	10,7	
7	262 679	6 927 363	172,5	NORDEX N170/4.0-4.5 4500 170.0...Yes	NORDEX	N170/4.0-4.5-4 500	4 500	4 500	170,0	155,0	1 806	10,7	
8	262 825	6 926 815	172,0	NORDEX N170/4.0-4.5 4500 170.0...Yes	NORDEX	N170/4.0-4.5-4 500	4 500	4 500	170,0	155,0	1 806	10,7	
9	262 650	6 926 058	172,5	NORDEX N170/4.0-4.5 4500 170.0...Yes	NORDEX	N170/4.0-4.5-4 500	4 500	4 500	170,0	155,0	1 806	10,7	

Shadow receptor-Input

No.	Name	East	North	Z	Width [m]	Height [m]	Height a.g.l. [m]	Degrees from south cw [°]	Slope of window [°]	Direction mode
A	Lomarakennus (Perämäki)	258 941	6 924 744	171,2	5,0	5,0	2,0	0,0	90,0	"Green house mode"
B	Lomarakennus (Nummikankaantie 218)	257 371	6 924 948	149,3	5,0	5,0	2,0	0,0	90,0	"Green house mode"
C	Lomarakennus (Heikinkatu 25)	259 185	6 929 195	135,0	5,0	5,0	2,0	0,0	90,0	"Green house mode"
D	Lomarakennus (Ressulanmaa)	261 505	6 928 439	146,0	5,0	5,0	2,0	0,0	90,0	"Green house mode"
E	Lomarakennus (Sotkankangas I)	261 168	6 927 279	162,5	5,0	5,0	2,0	0,0	90,0	"Green house mode"
F	Lomarakennus (Sotkankangas II)	261 217	6 927 029	160,0	5,0	5,0	2,0	0,0	90,0	"Green house mode"
G	Lomarakennus (Sotkankangas III)	260 951	6 926 878	160,8	5,0	5,0	2,0	0,0	90,0	"Green house mode"
H	Lomarakennus (Ruostetuoma)	264 587	6 925 975	157,5	5,0	5,0	2,0	0,0	90,0	"Green house mode"
I	Lomarakennus (Heikinkankaantie 135)	265 298	6 925 969	153,1	5,0	5,0	2,0	0,0	90,0	"Green house mode"
J	Lomarakennus (Pukinharju)	264 198	6 924 751	163,2	5,0	5,0	2,0	0,0	90,0	"Green house mode"
K	Lomarakennus (Vähä Nummikangas)	262 649	6 923 216	187,5	5,0	5,0	2,0	0,0	90,0	"Green house mode"

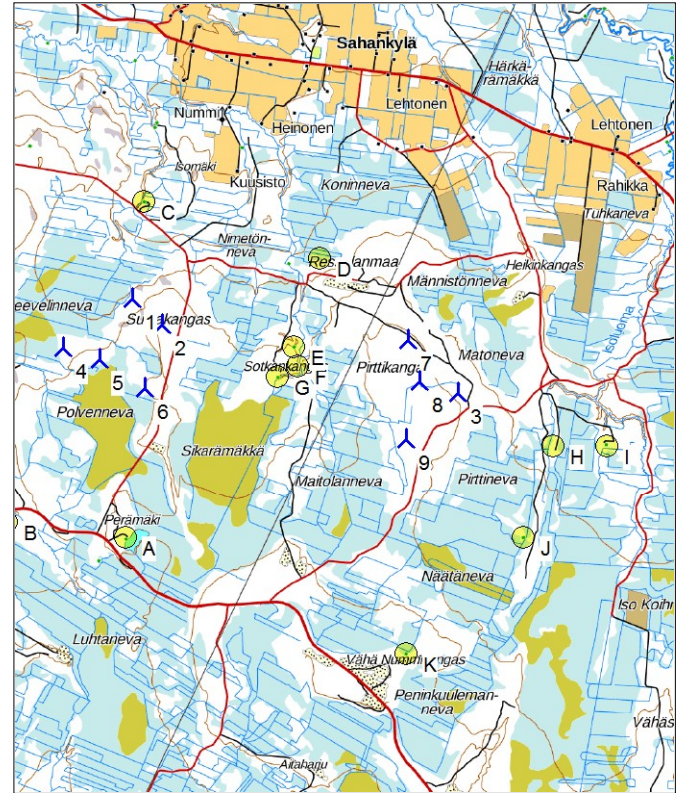

Scale 1:100 000
New WTG

Shadow receptor

SHADOW - Main Result

Calculation: Suolakangas N170 x 9 x HH155 real case_forest luke

Calculation Results

Shadow receptor


No.	Name	Shadow, expected values	
		Shadow hours	per year [h/year]
A	Lomarakennus (Perämäki)		0:00
B	Lomarakennus (Nummikankaantie 218)		0:00
C	Lomarakennus (Heikinkatu 25)		0:00
D	Lomarakennus (Ressulanmaa)		0:00
E	Lomarakennus (Sotkankangas I)		0:00
F	Lomarakennus (Sotkankangas II)		0:00
G	Lomarakennus (Sotkankangas III)		0:00
H	Lomarakennus (Ruostetuoma)		0:00
I	Lomarakennus (Heikinkankaantie 135)		0:00
J	Lomarakennus (Pukinharju)		0:00
K	Lomarakennus (Vähä Nummikangas)		0:00

Total amount of flickering on the shadow receptors caused by each WTG


No.	Name	Worst case [h/year]	Expected [h/year]
1	NORDEX N170/4.0-4.5 4500 170.0 !O! hub: 155,0 m (TOT: 240,0 m) (66)	0:00	0:00
2	NORDEX N170/4.0-4.5 4500 170.0 !O! hub: 155,0 m (TOT: 240,0 m) (67)	0:00	0:00
3	NORDEX N170/4.0-4.5 4500 170.0 !O! hub: 155,0 m (TOT: 240,0 m) (68)	0:00	0:00
4	NORDEX N170/4.0-4.5 4500 170.0 !O! hub: 155,0 m (TOT: 240,0 m) (69)	0:00	0:00
5	NORDEX N170/4.0-4.5 4500 170.0 !O! hub: 155,0 m (TOT: 240,0 m) (70)	0:00	0:00
6	NORDEX N170/4.0-4.5 4500 170.0 !O! hub: 155,0 m (TOT: 240,0 m) (71)	0:00	0:00
7	NORDEX N170/4.0-4.5 4500 170.0 !O! hub: 155,0 m (TOT: 240,0 m) (72)	0:00	0:00
8	NORDEX N170/4.0-4.5 4500 170.0 !O! hub: 155,0 m (TOT: 240,0 m) (73)	0:00	0:00
9	NORDEX N170/4.0-4.5 4500 170.0 !O! hub: 155,0 m (TOT: 240,0 m) (74)	0:00	0:00

SHADOW - Calendar, graphical**Calculation:** Suolakangas N170 x 9 x HH155 real case_forest luke


A: Lomarakenus (Perämäki)

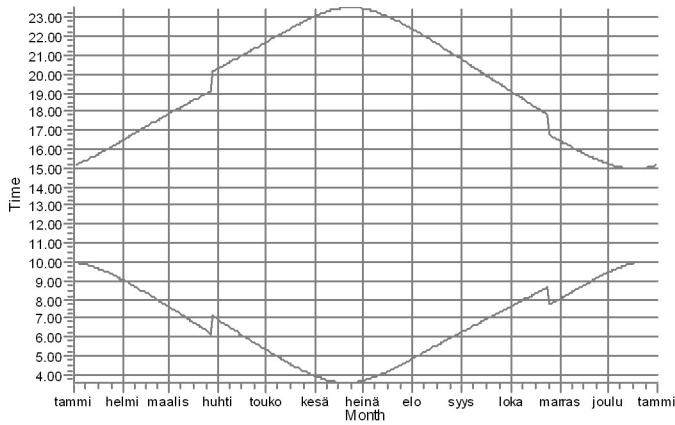


B: Lomarakenus (Nummikankaantie 218)

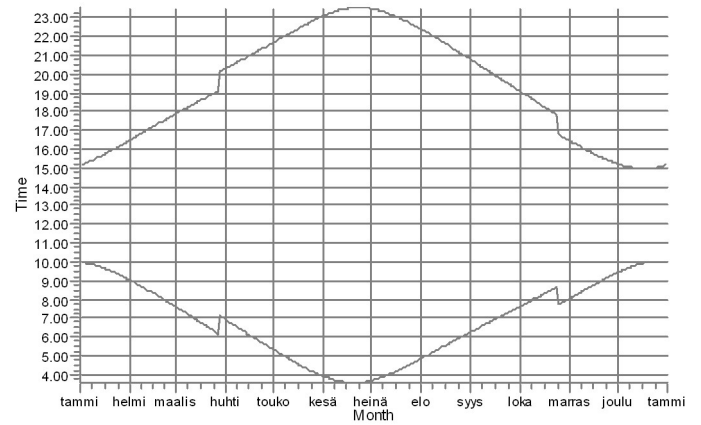


C: Lomarakenus (Heikinkatu 25)

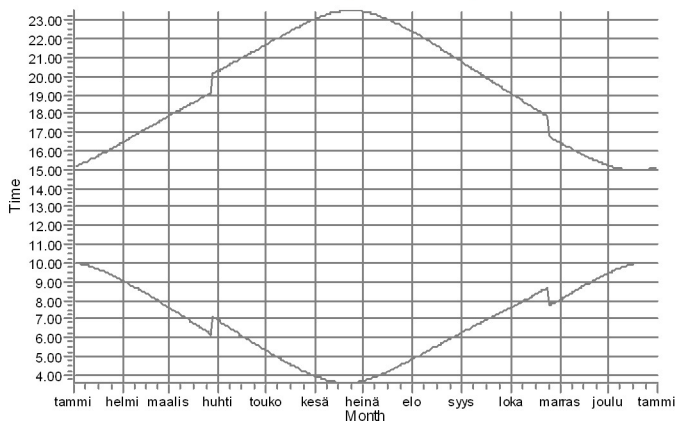


D: Lomarakenus (Ressulanmaa)

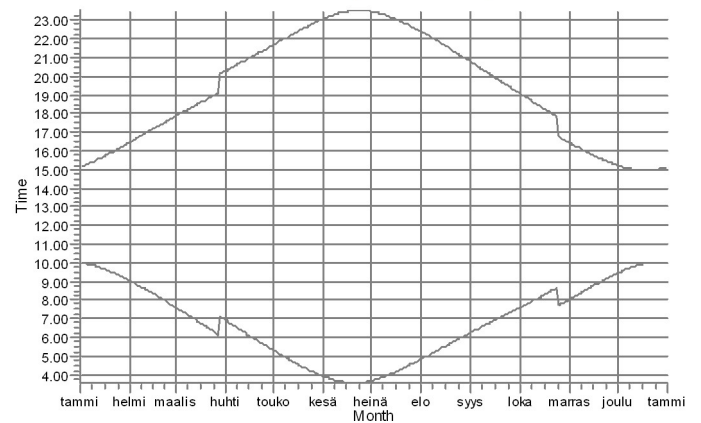

E: Lomarakenus (Sotkankangas I)

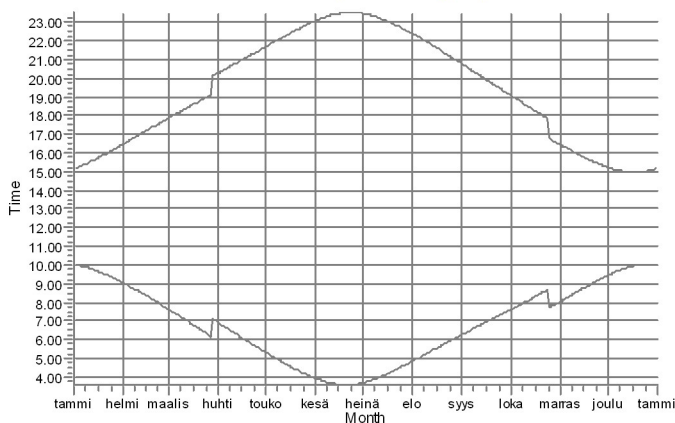


F: Lomarakenus (Sotkankangas II)

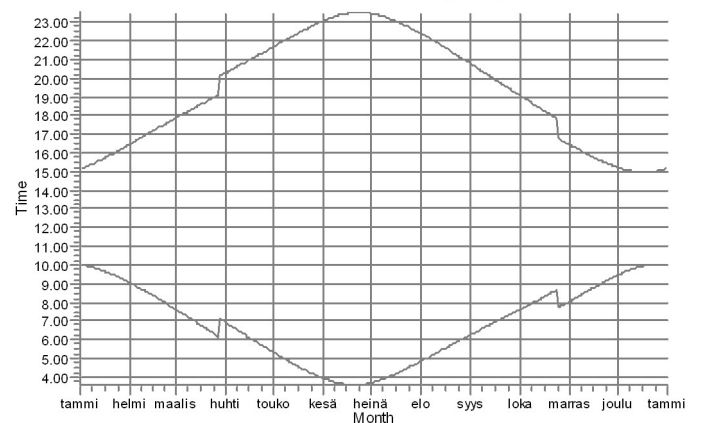


WTGs

SHADOW - Calendar, graphical**Calculation:** Suolakangas N170 x 9 x HH155 real case_forest luke


G: Lomarakenus (Sotkankangas III)

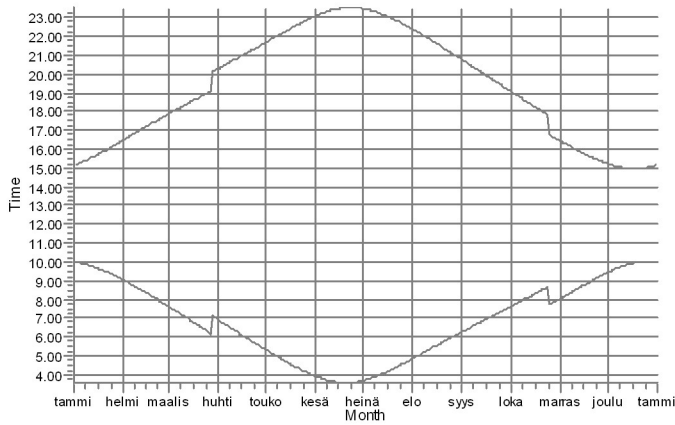


H: Lomarakenus (Ruostetuoma)

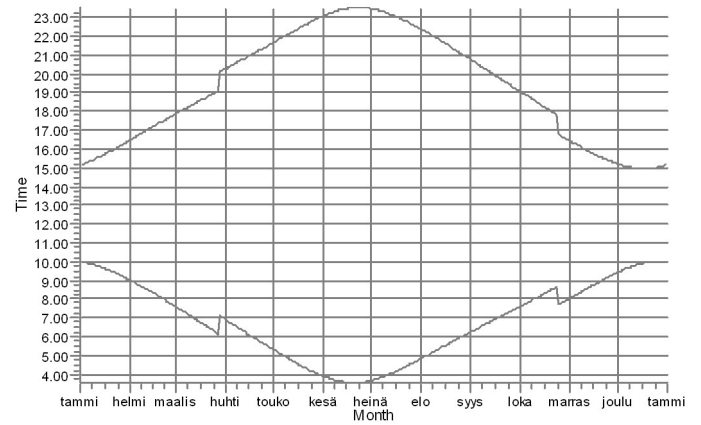


I: Lomarakenus (Heikinkankaantie 135)

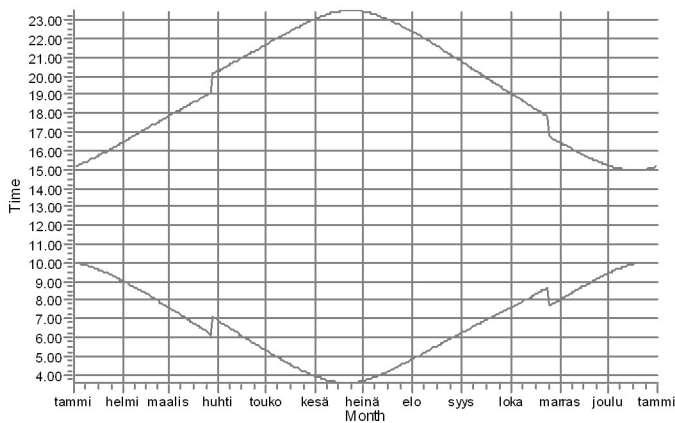

J: Lomarakenus (Pukinharju)

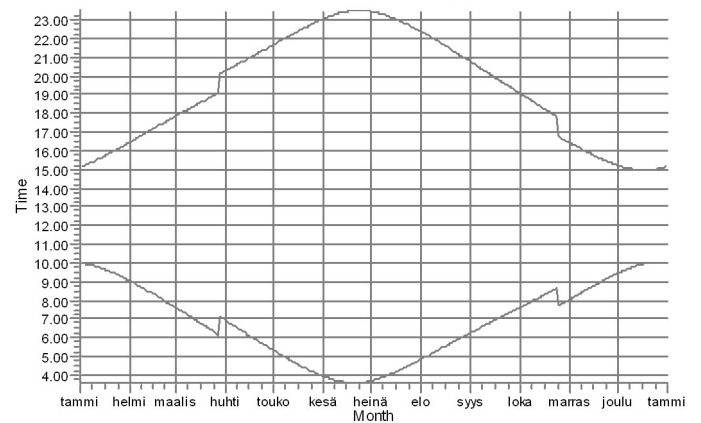


K: Lomarakenus (Vähä Nummikangas)

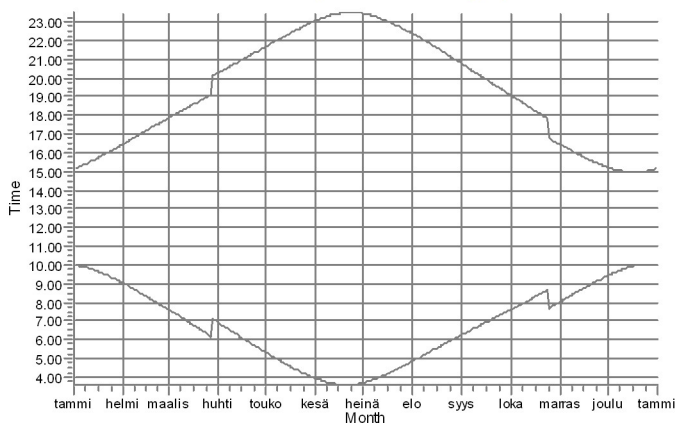

WTGs

SHADOW - Map

Calculation: Suolakangas N170 x 9 x HH155 real case_forest luke

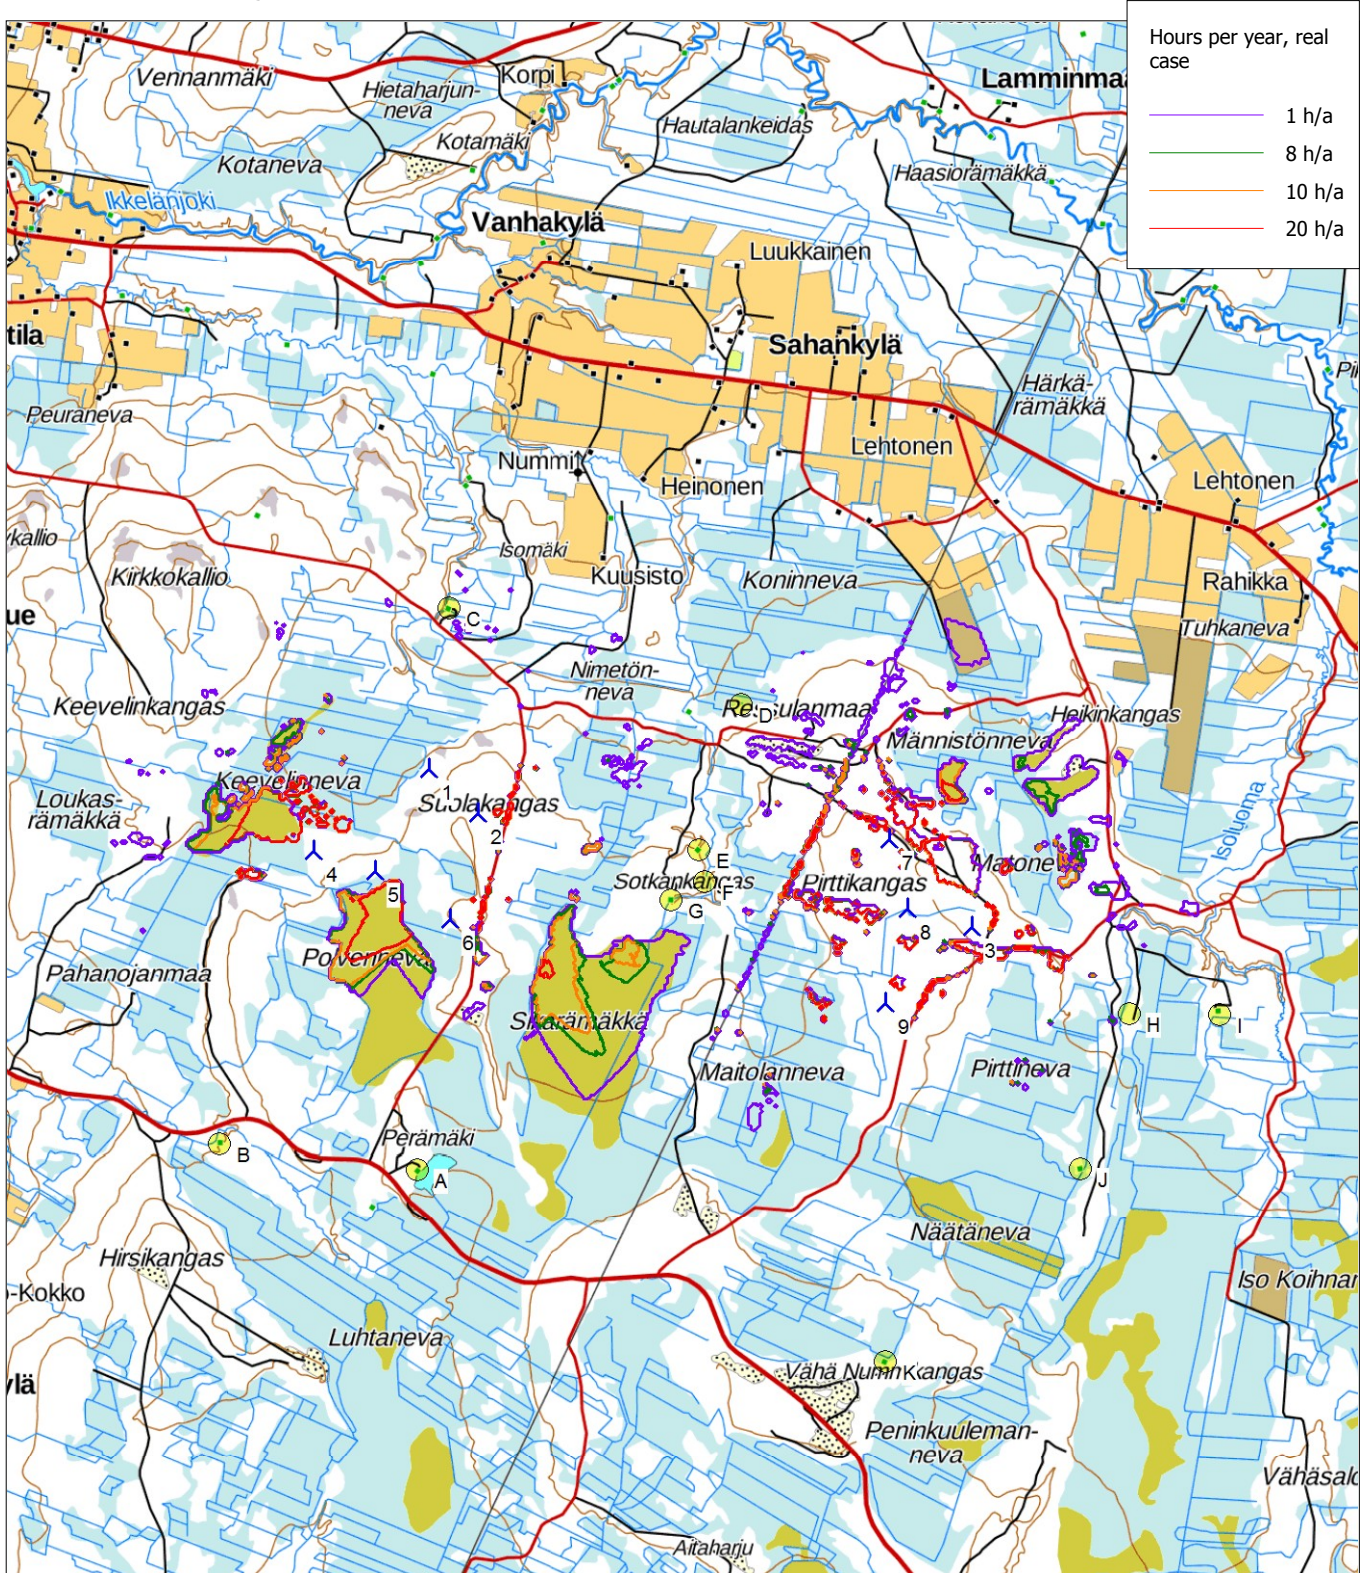


Map: Maastokartta , Print scale 1:60 000, Map center Finish TM ETRS-TM35FIN-ETRS89 East: 260 450 North: 6 927 214

▲ New WTG

● Shadow receptor

Flicker map level: Height Contours: Korkeuskäyrät_Kauhajoki.wpo (1)

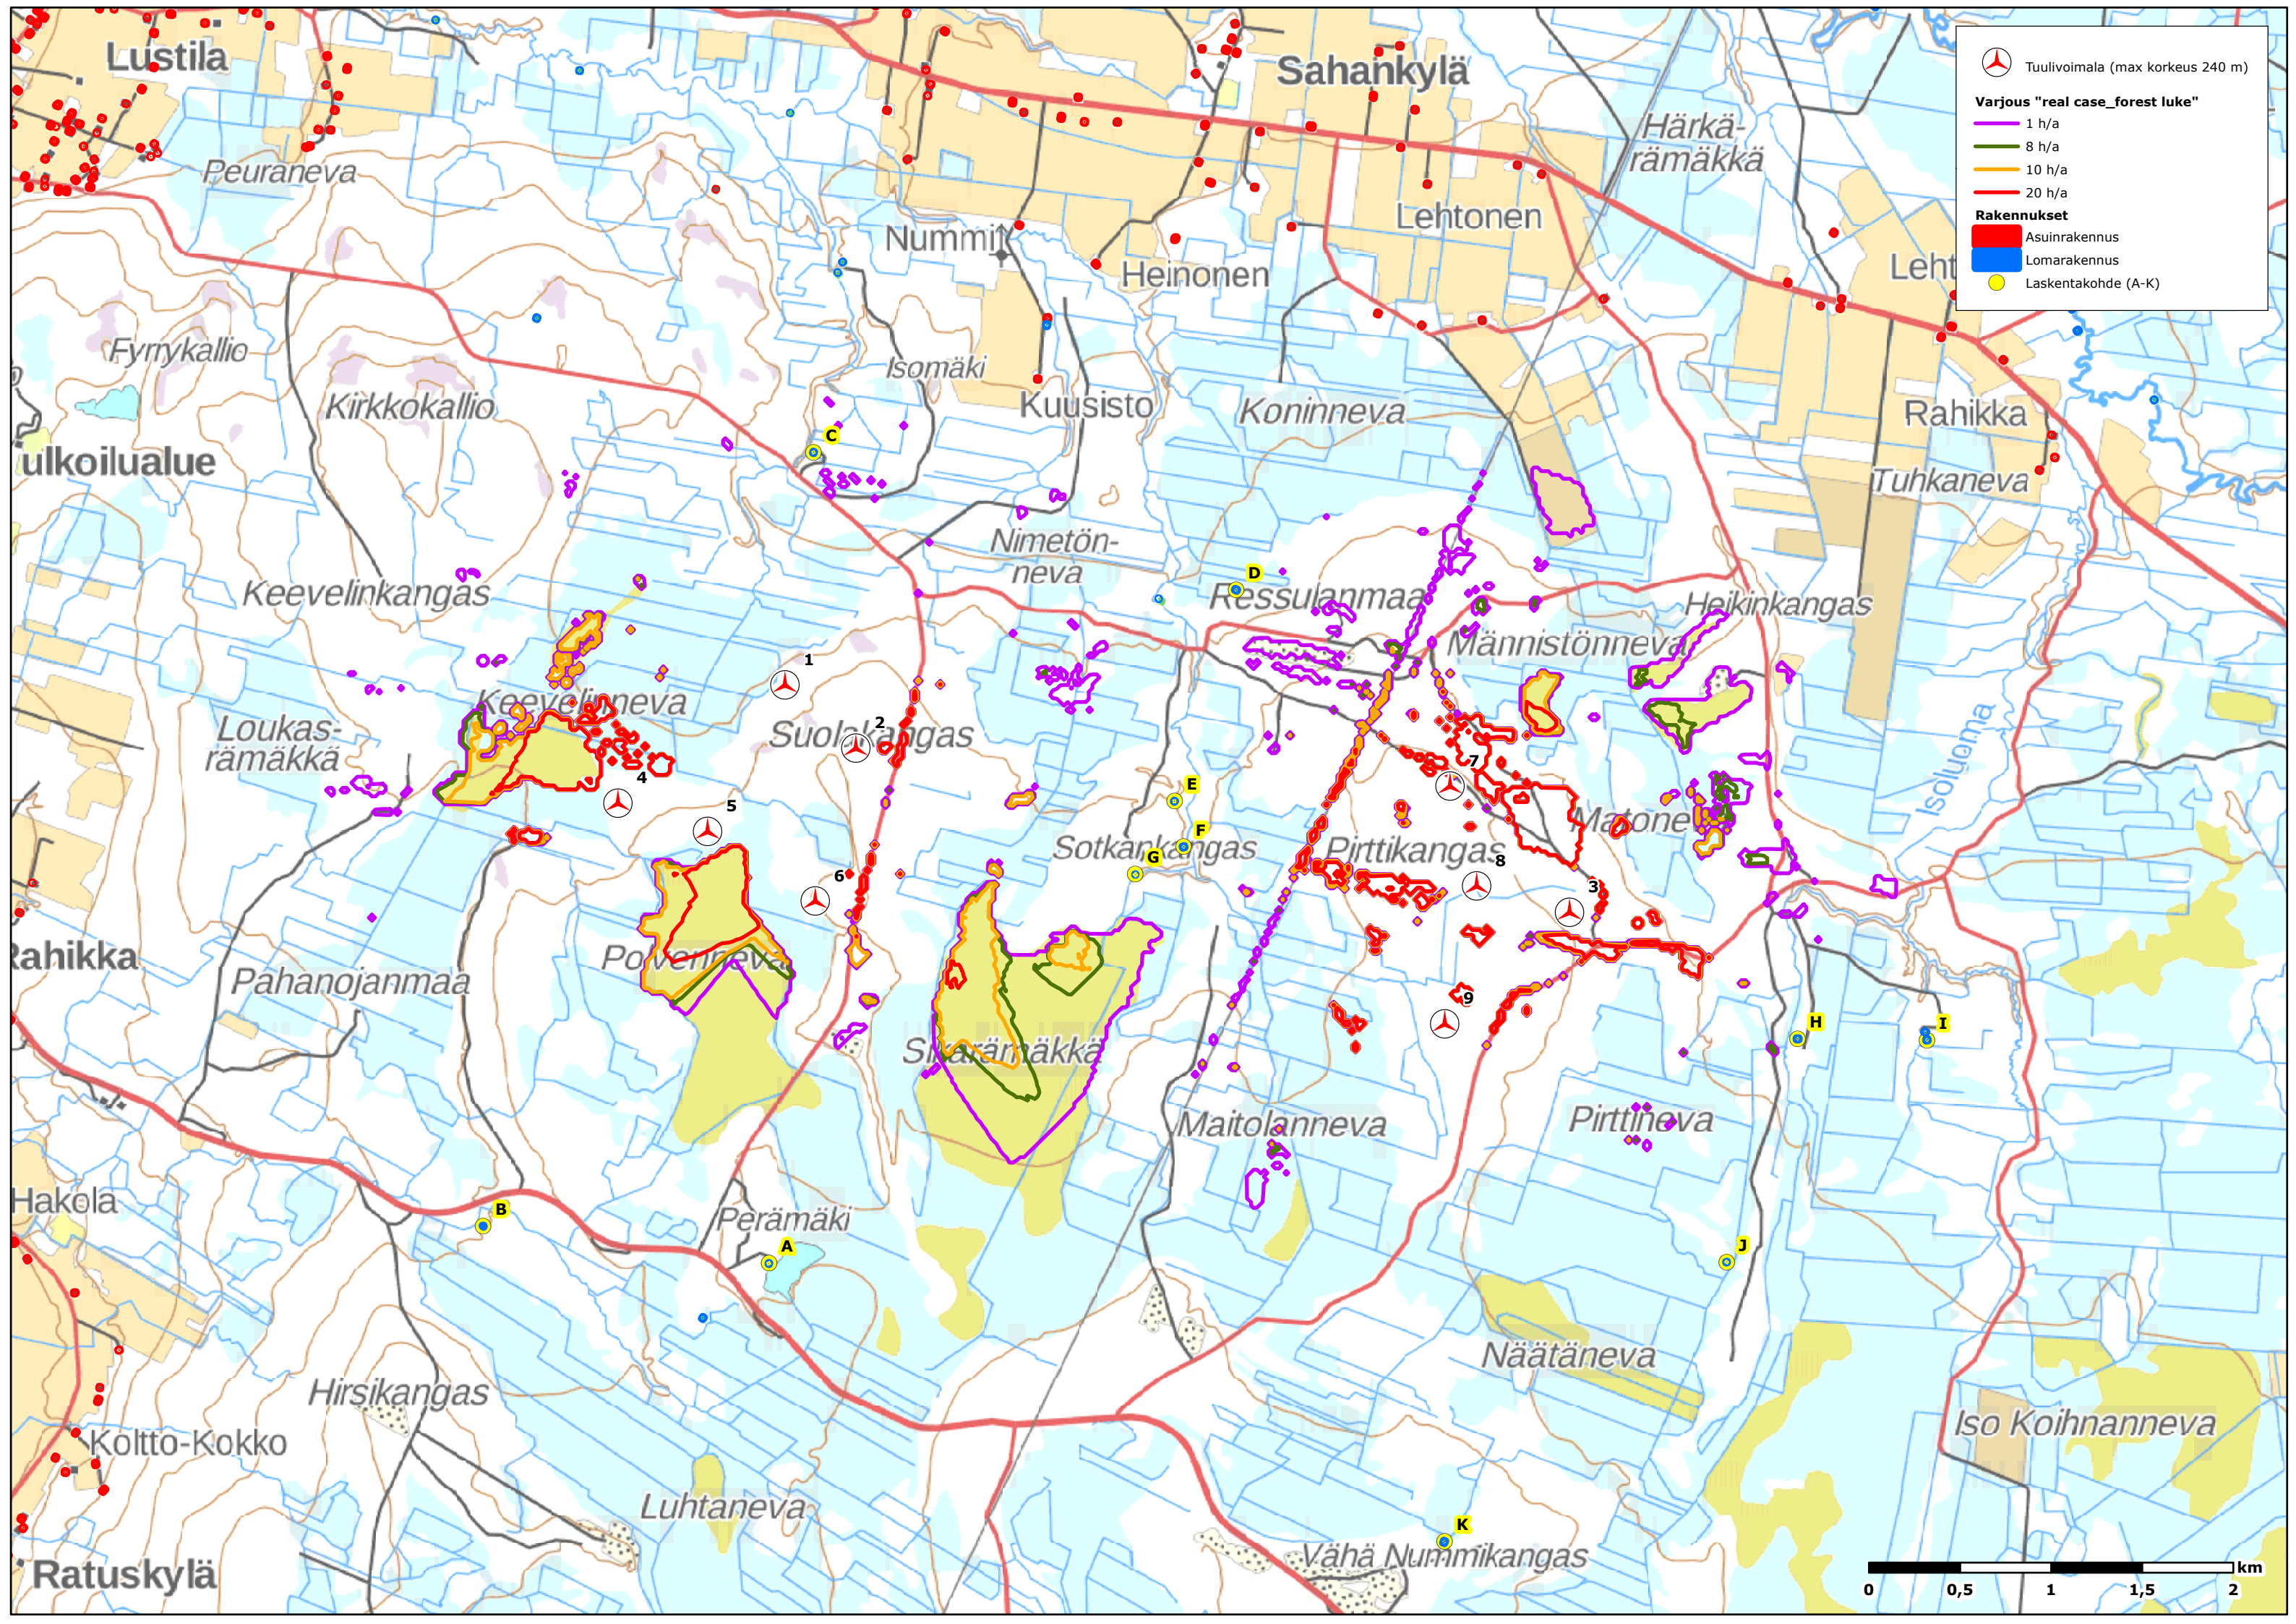

 Tuulivoimala (max korkeus 240 m)
Varjous "real case_forest luke"
 1 h/a
 8 h/a
 10 h/a
 20 h/a
Rakennukset
 Asuinrakennus
 Lomarakennus
 Laskentakohde (A-K)

